


Order Number:

Customer Number:

HK120 FRONT VIEW

GRID = 2' - 0"

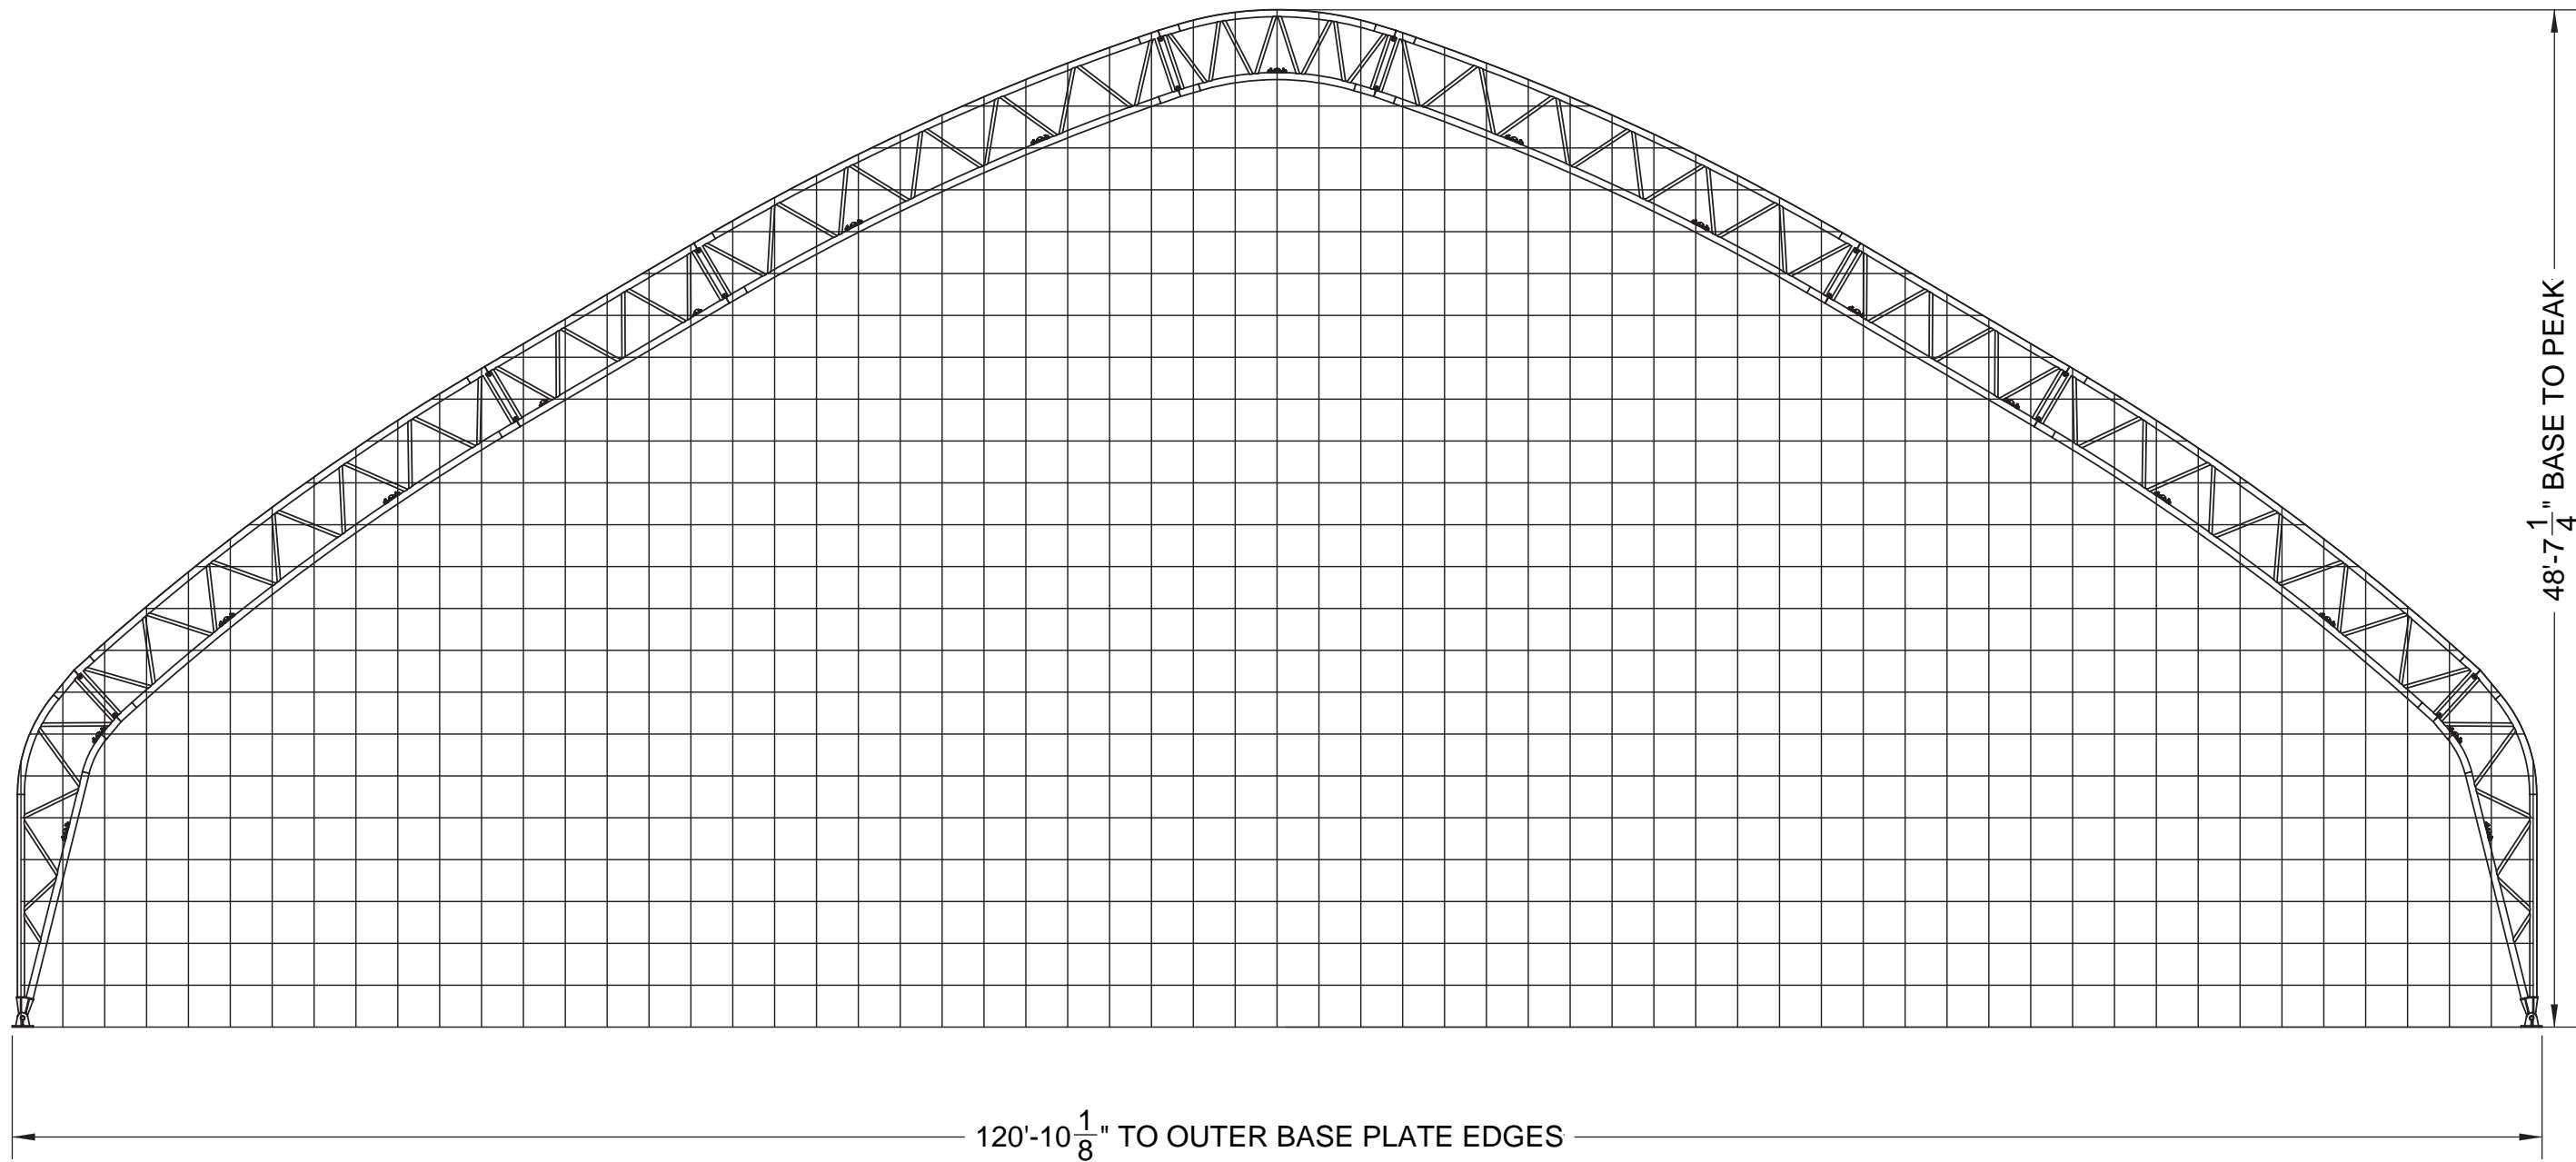

48'-7 1/4" BASE TO PEAK

120'-10 1/8" TO OUTER BASE PLATE EDGES

Structure SKU #:	Structure Size:	Structure Description:
Customer Information:	Customer Contact:	Customer Contact Phone:
Page Title: REFERENCE GRID		

PDMWorks Project:	
Drawings	
Drawn By:	Creation Date:
Revisions:	
No.	By: Revision Date:
1	
2	
3	