


FRONT PROFILE (GRID)
 • **GRID REPRESENTS 24" SQUARES**

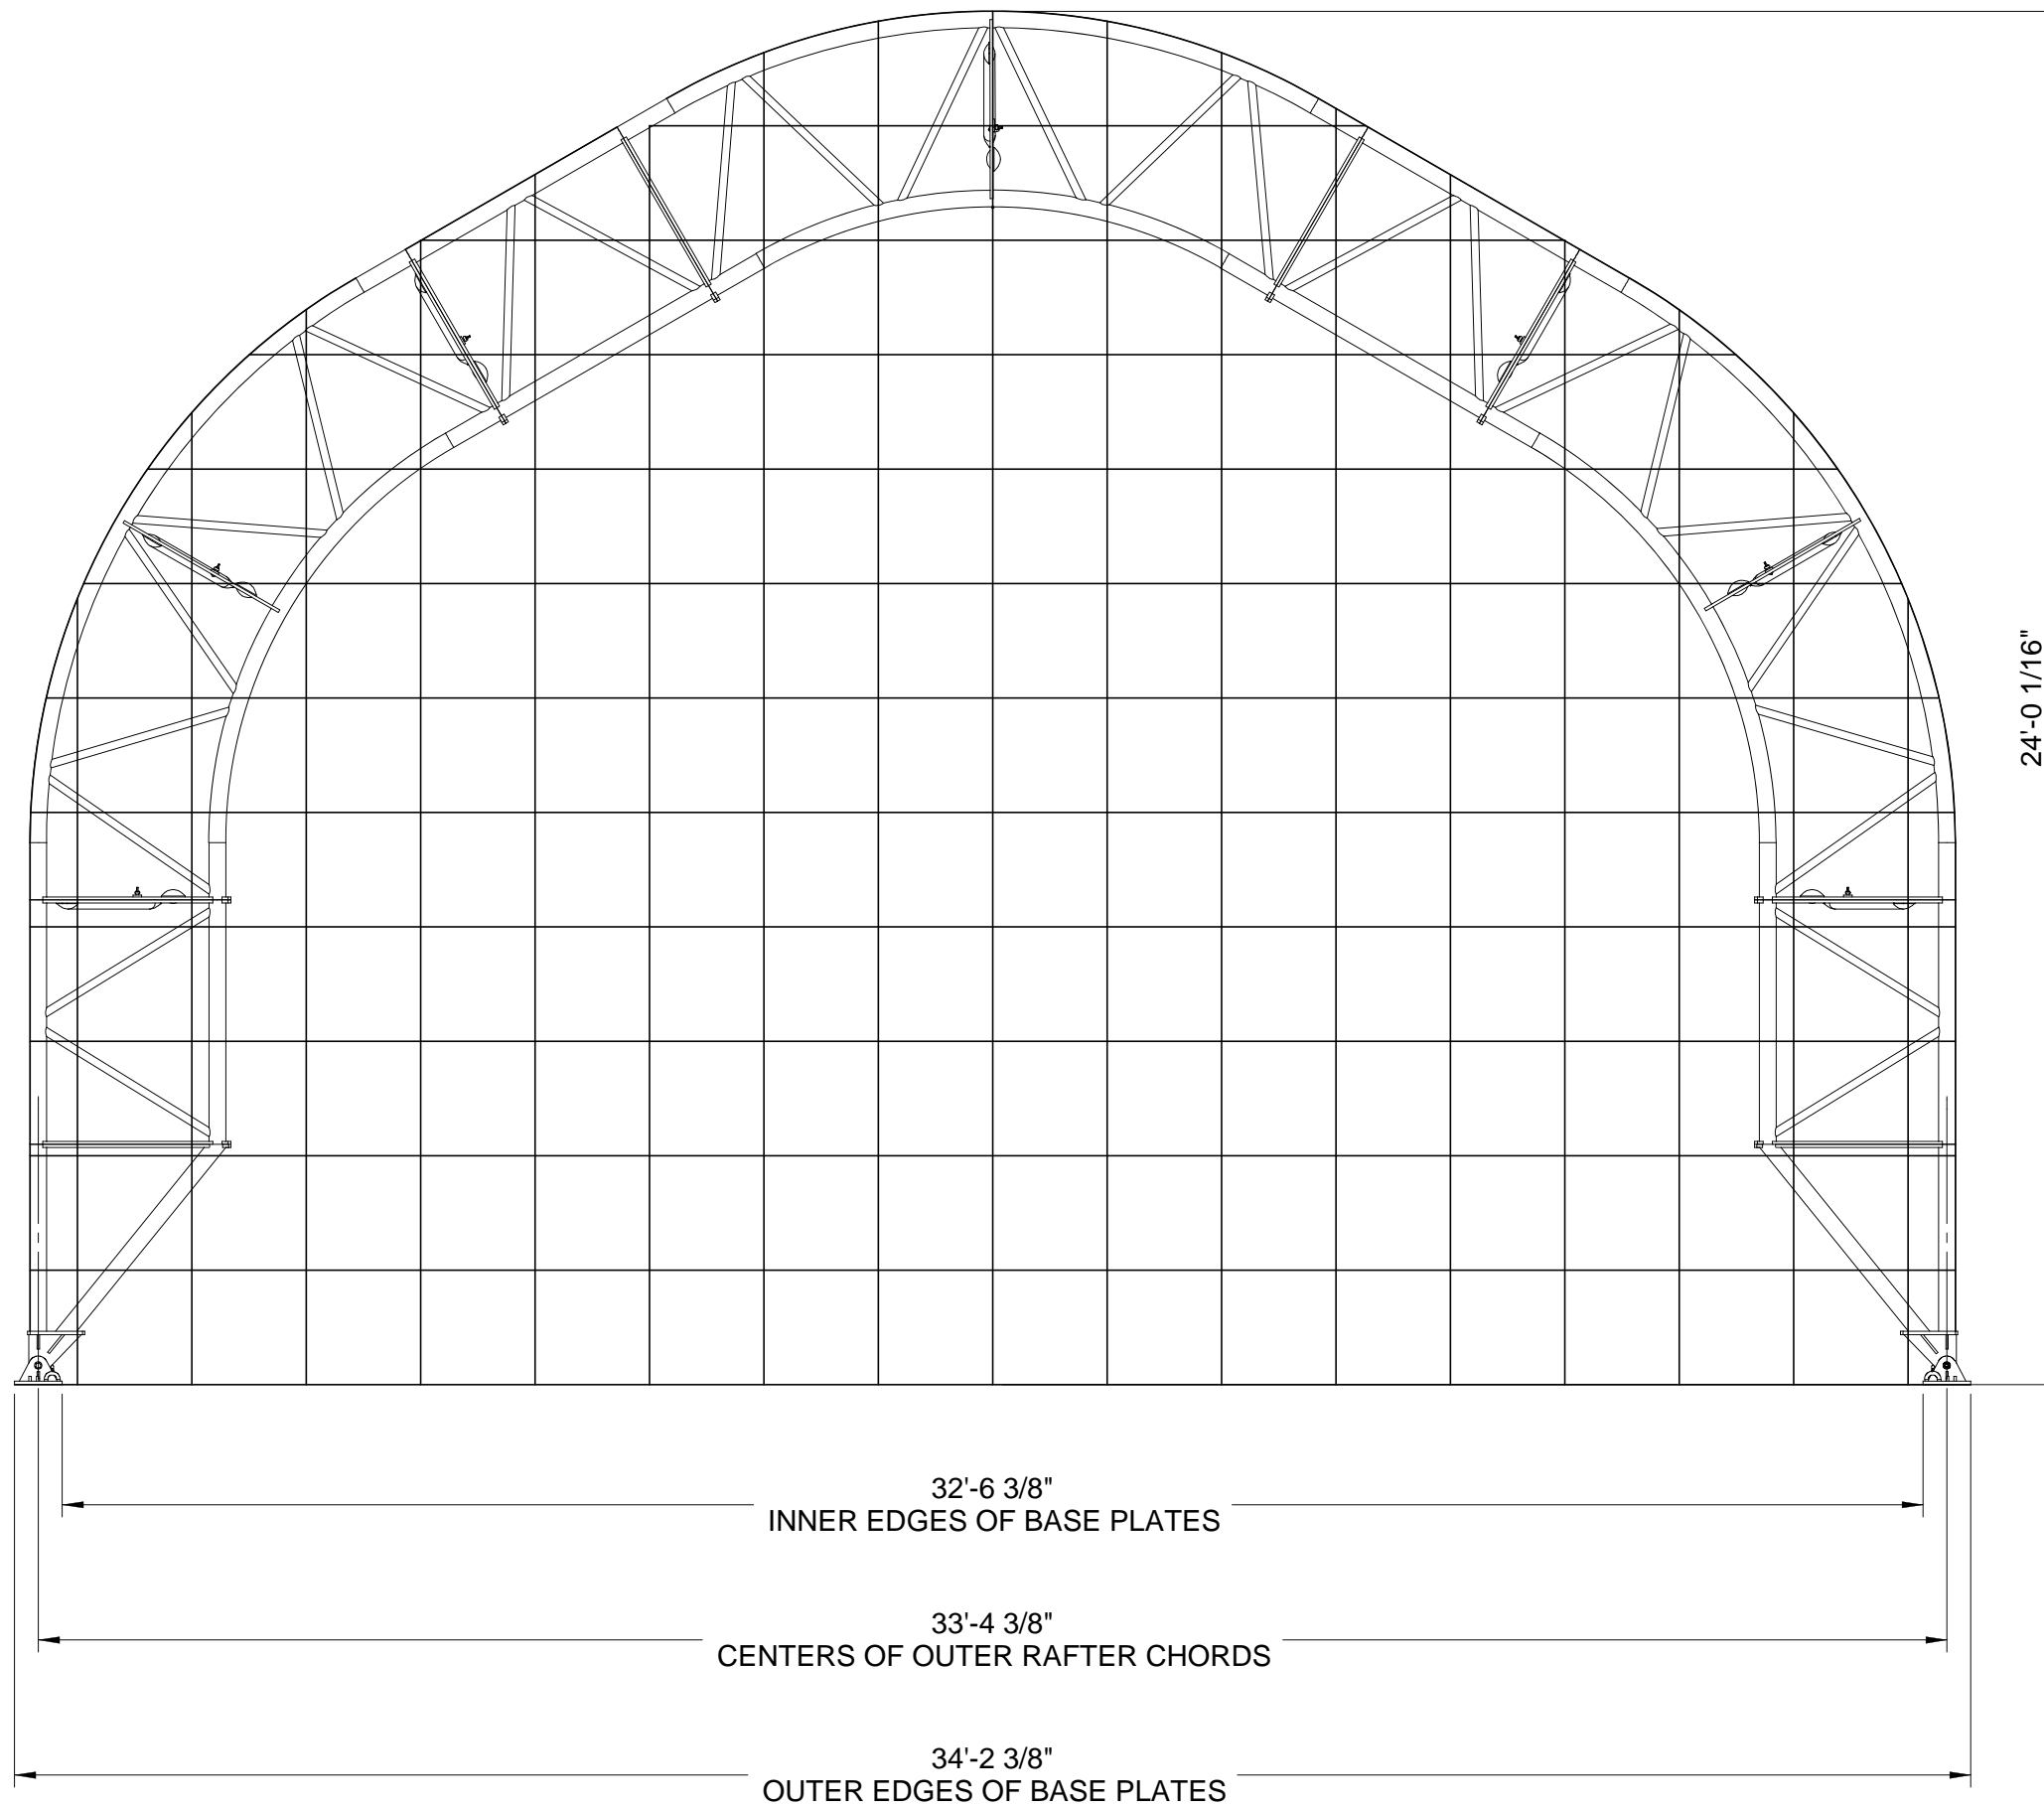

Developed By
ClearSpan
 fabric structures international
 A Division of
 Engineering Services & Products Co.
 1440 18th Ave. SW
 Dyersville, IA 52040
 P: 563.875.6113
 F: 563.875.2317
 www.esapco.com/

Order Number:

Customer Number:

Customer Information:

Structure SKU #:	Structure Size:	Structure Description:
Customer Contact:	Customer Contact Phone:	Page Title:

PDMWorks Project:

Drawings
 Drawn By: Creation Date:

Revisions:

No.	By:	Revision Date:
1	---	---
2	---	---
3	---	---

Sheet: