



**FRONT PROFILE (GRID)**  
 • GRID REPRESENTS 12" SQUARES

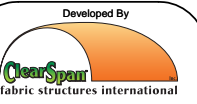

Order Number:

Customer Number:

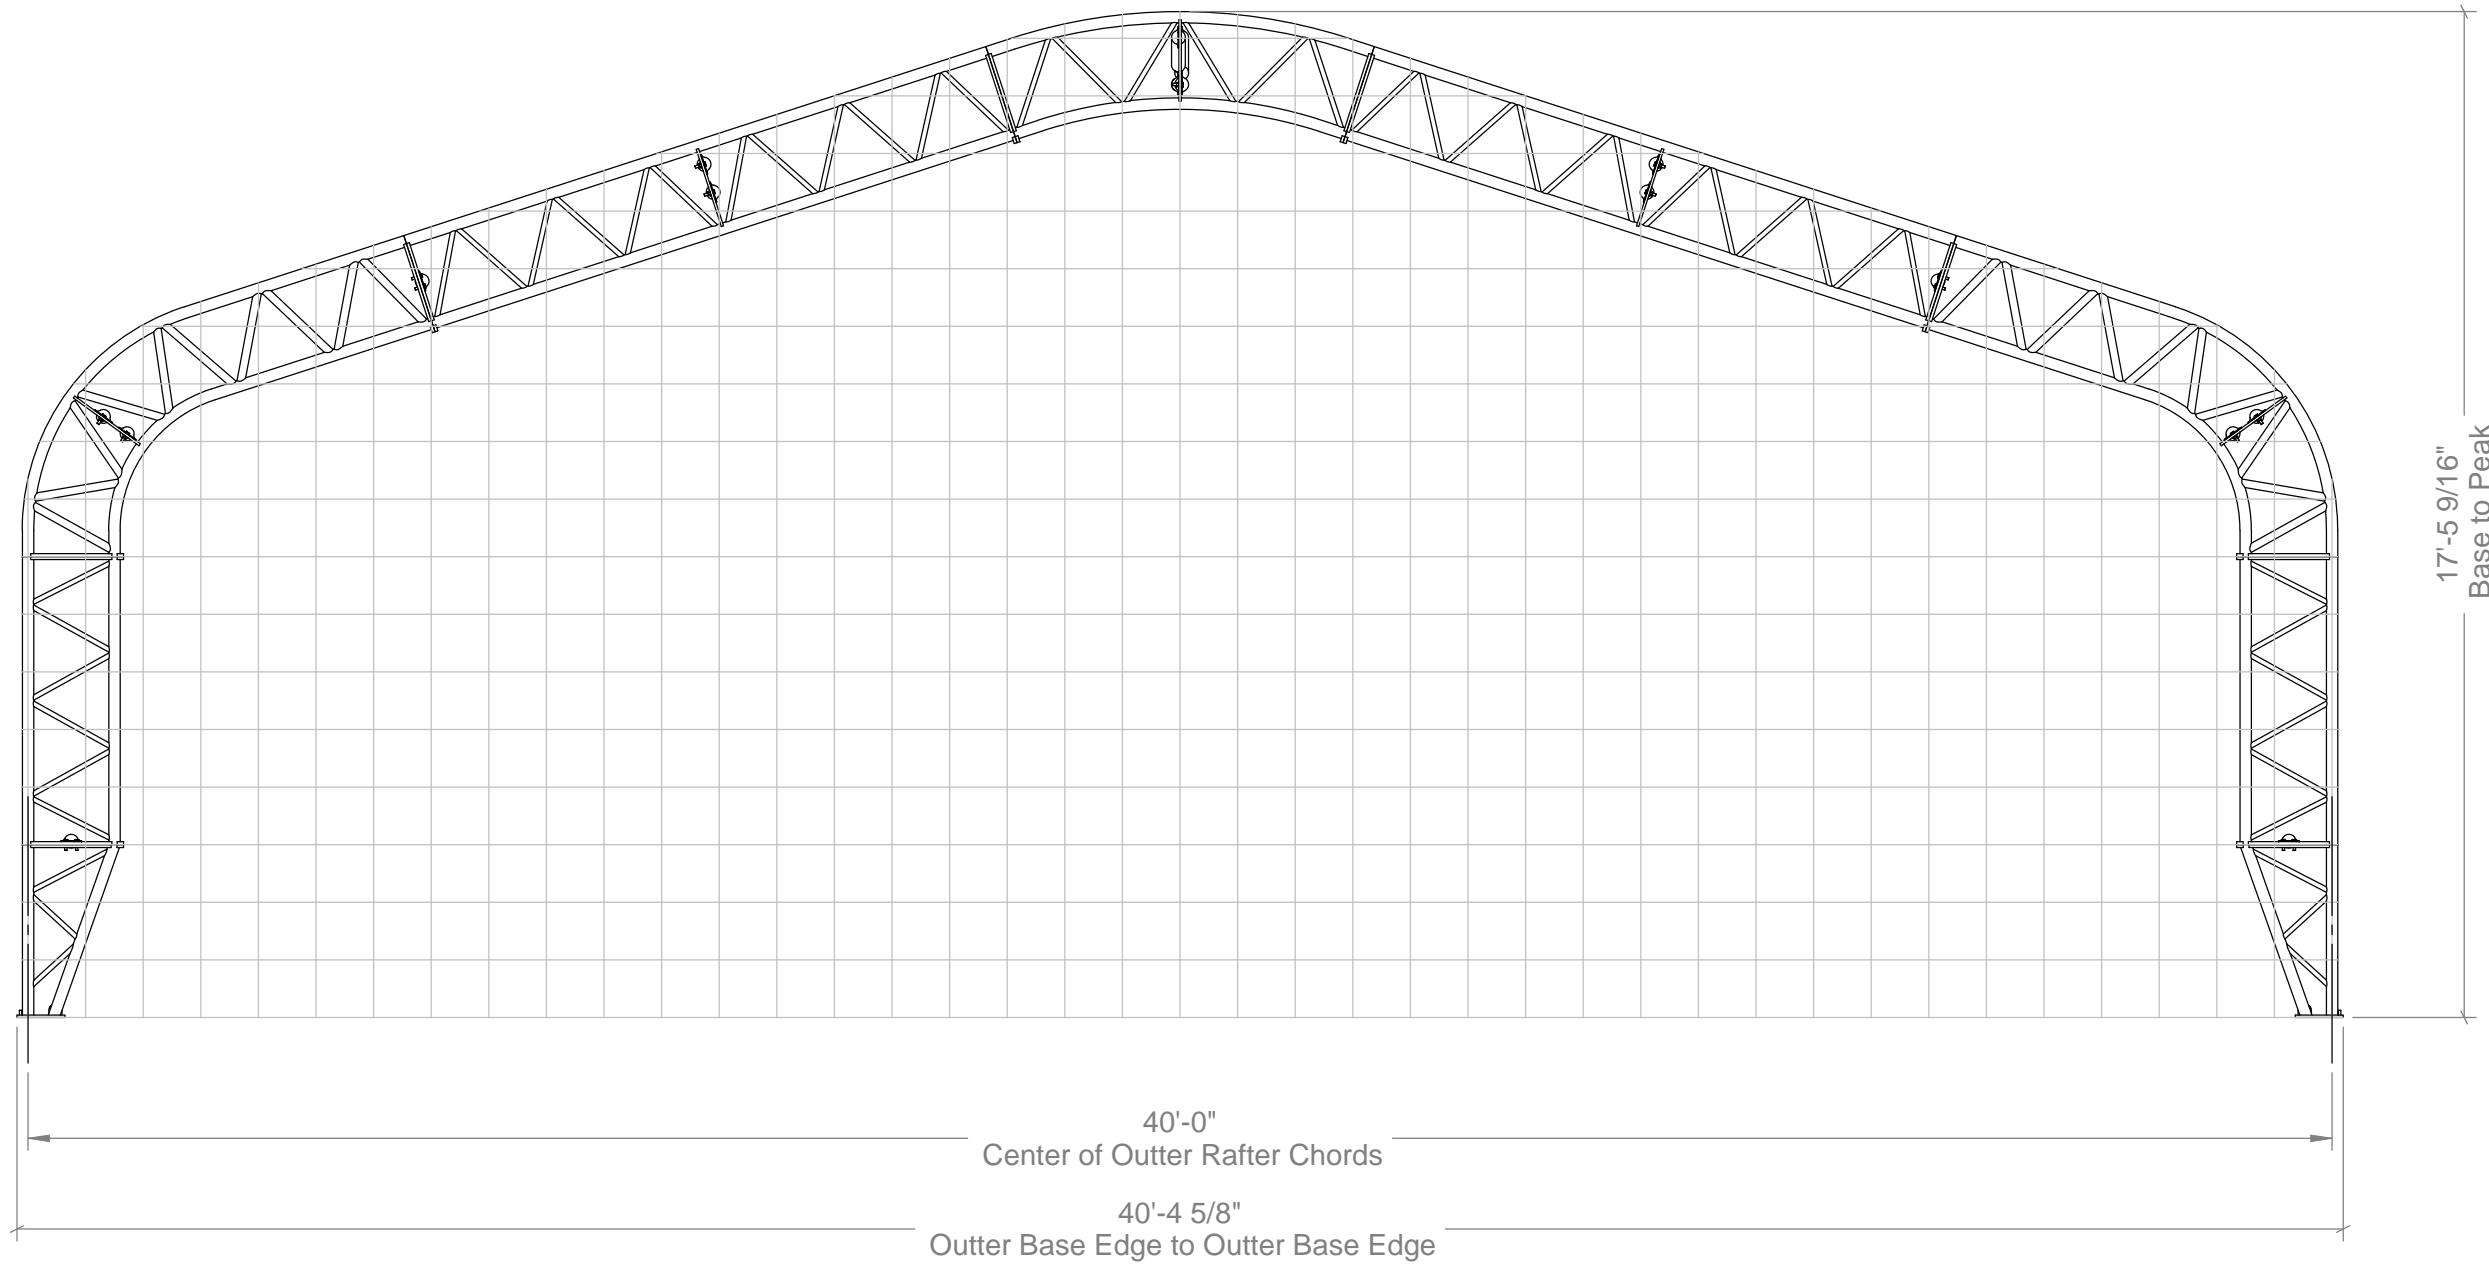

Structure SKU #:	Structure Size:	Structure Description:
Customer Information:	Customer Contact:	Customer Contact Phone:
		Page Title:

PDMWorks Project:

Drawings

Drawn By:                      Creation Date:

Revisions:

No.	By:	Revision Date:
1		
2		
3		

Sheet: