



FRONT PROFILE (GRID)
 • **GRID REPRESENTS 24" SQUARES**

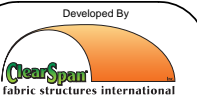

Order Number:

Customer Number:

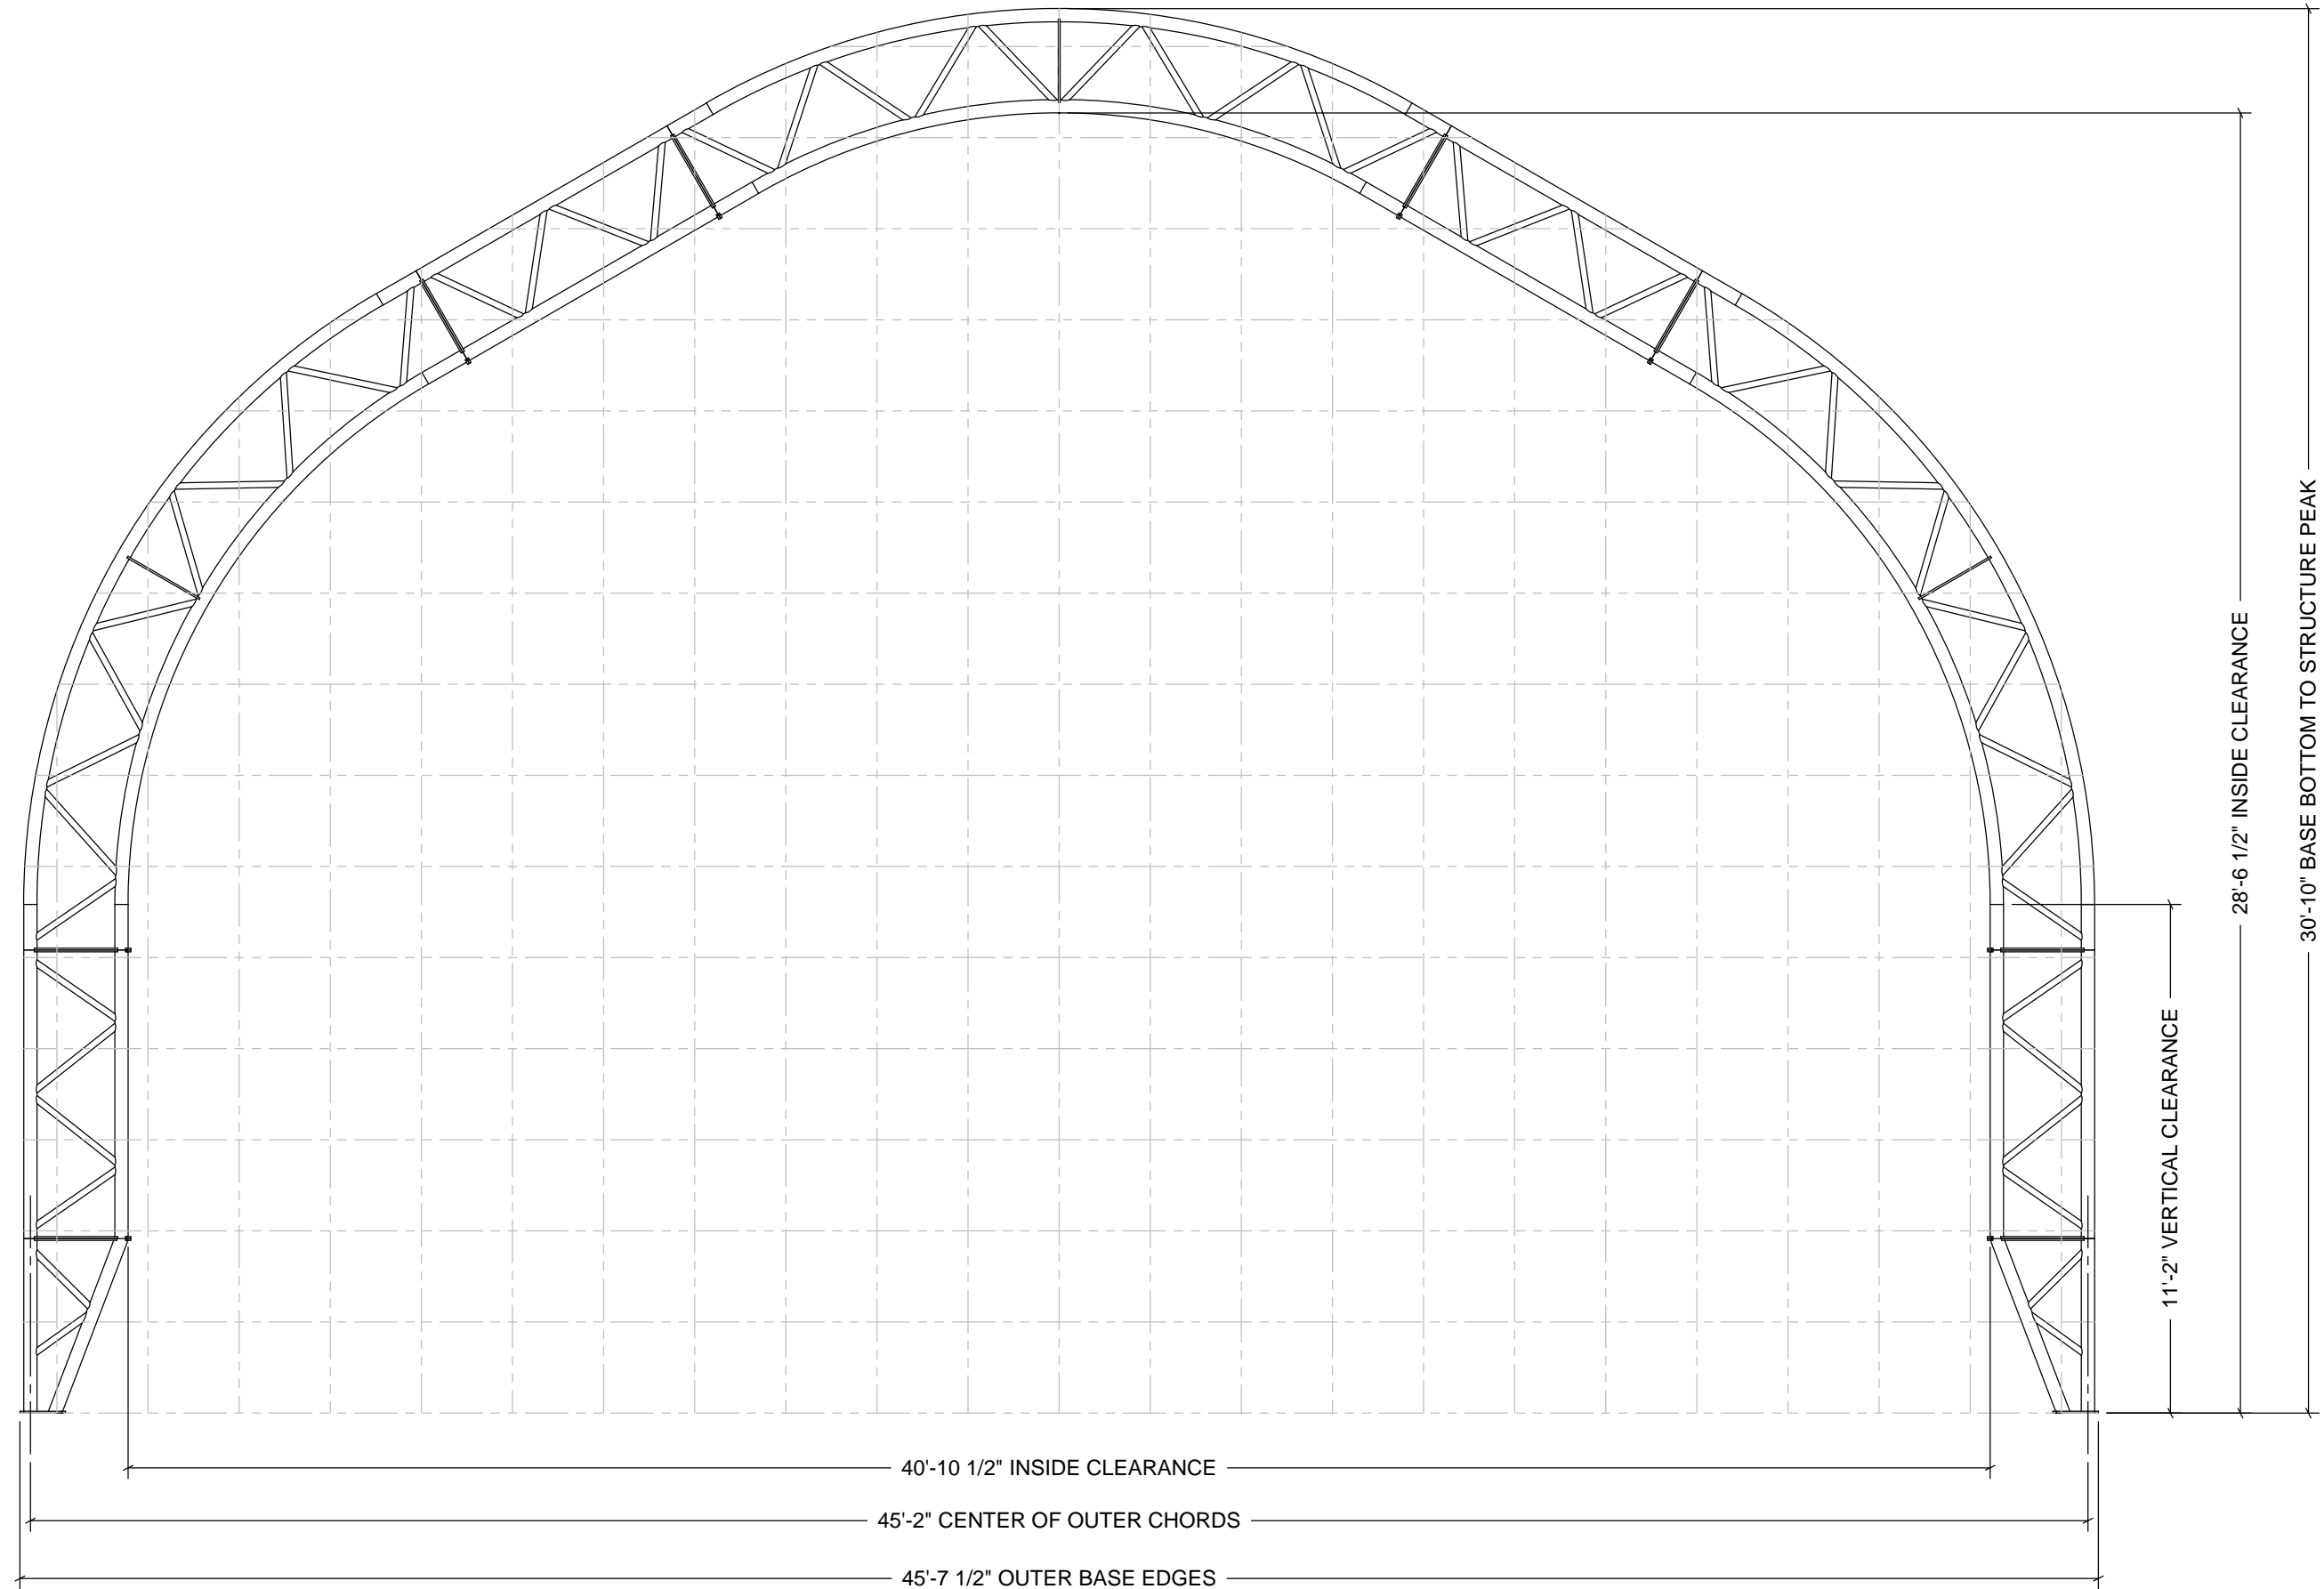

Structure SKU #:	Structure Size:	Structure Description:
Customer Information:	Customer Contact Phone:	Page Title:
Customer Contact:		

PDMWorks Project:

Drawings	
Drawn By:	Creation Date:

Revisions:	
No.	Revision Date:
1	
2	
3	

Sheet: