


**FRONT PROFILE (GRID)**  
 • GRID REPRESENTS 24" SQUARES

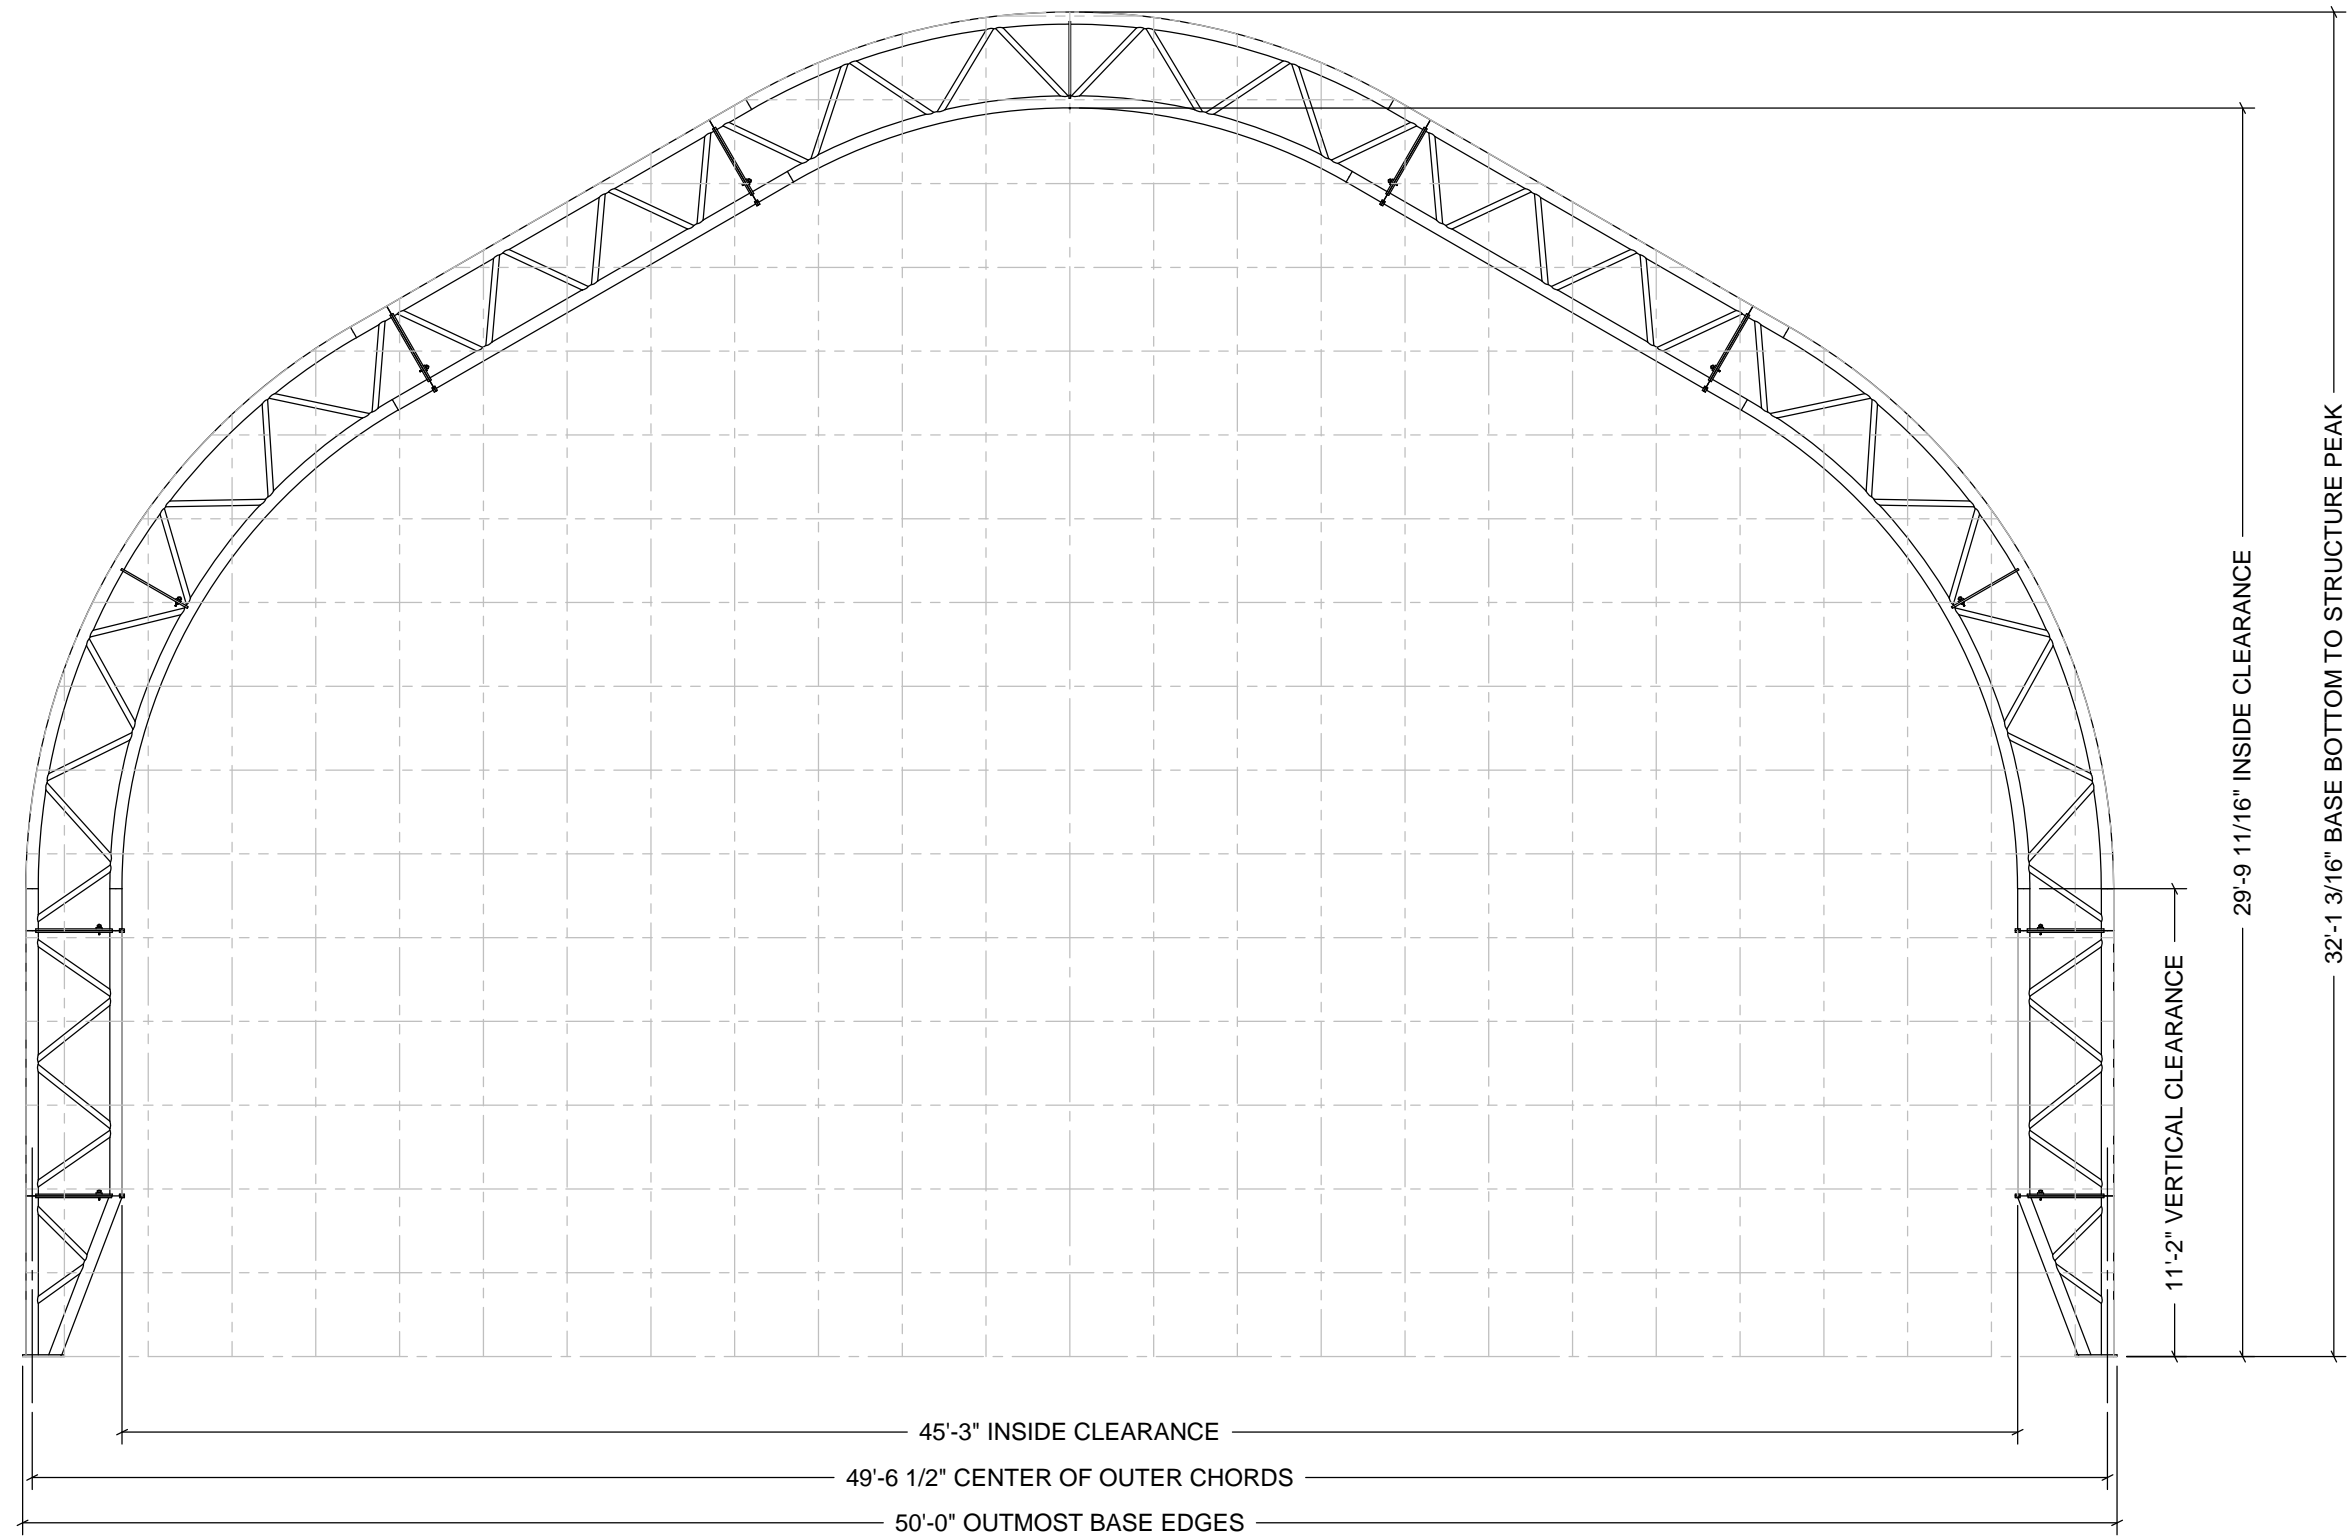

Order Number:

Customer Number:



Customer Information:	Structure SKU #:	Structure Size:	Structure Description:
Customer Contact:	Customer Contact Phone:		
			Page Title:

PDMWorks Project:	
Drawings	
Drawn By:	Creation Date:
Revisions:	
No.	By: Revision Date:
1	
2	
3	

Sheet: