


NOTE: GRID REPRESENTS 24" SPACING

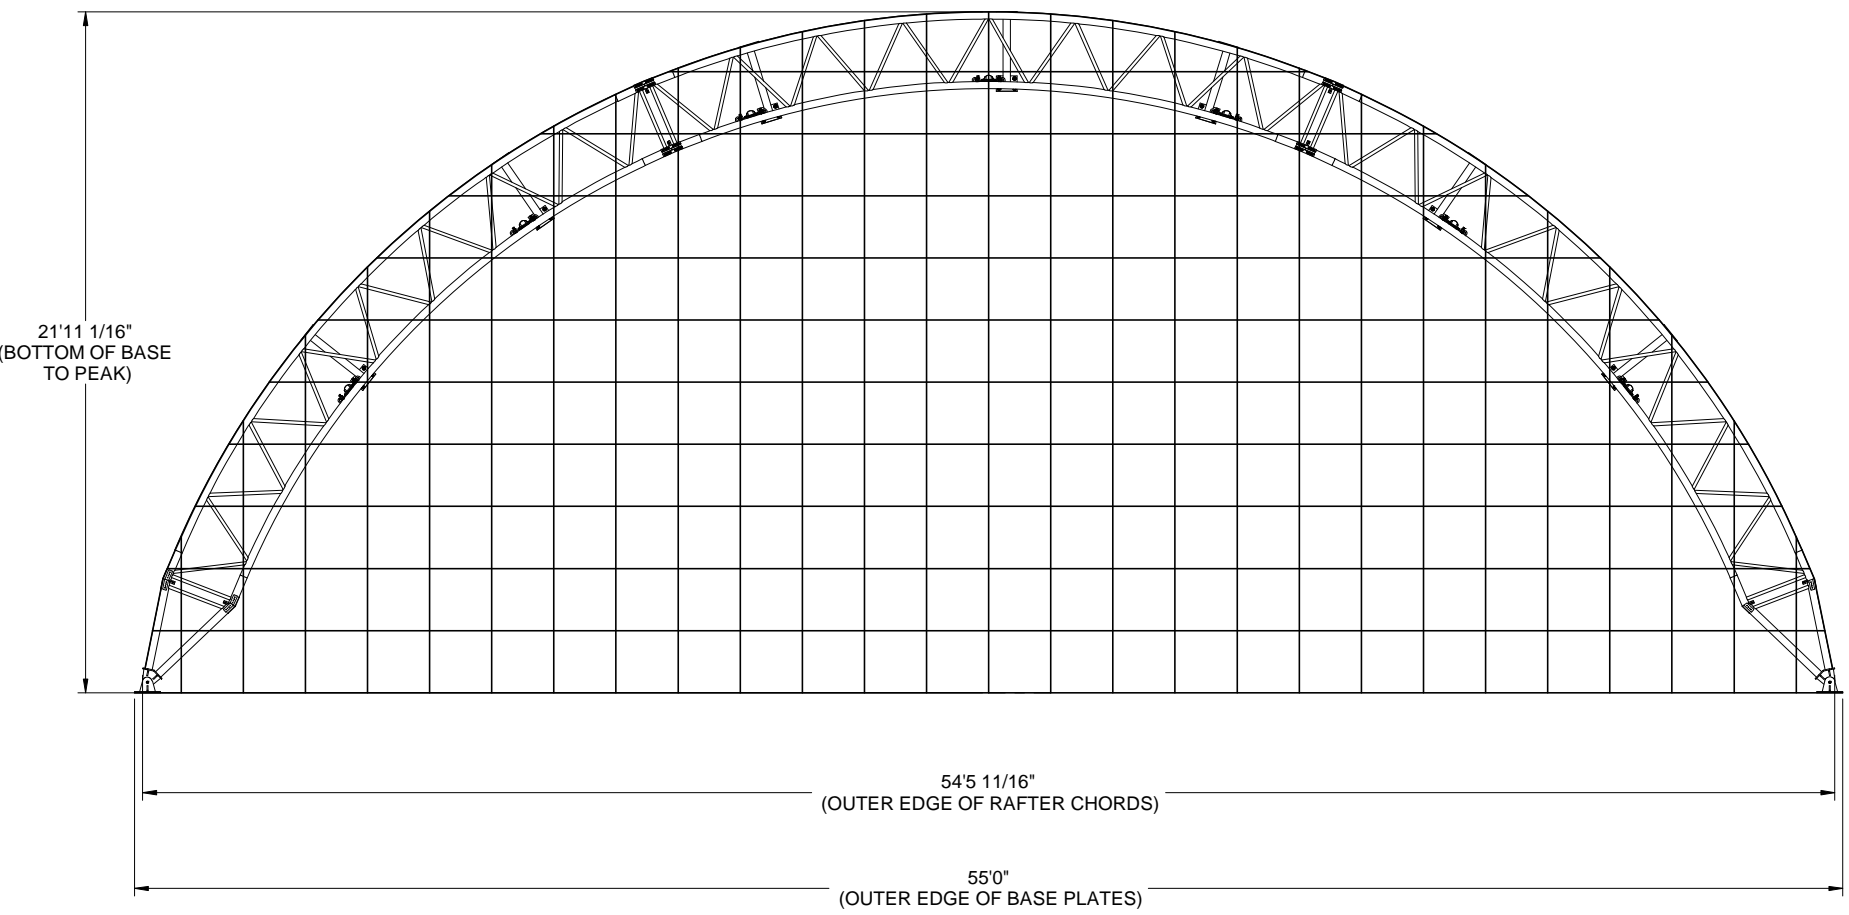

Order Number:
Customer Number:



Customer Information:	Structure SKU#:	Structure Size:	Structure Description:
Customer Contact:	Customer Contact/Phone#:		

PDMWorks Project:		
Vaux Project Here		
Drawings		
Drawn By:	Creation Date:	
Revisions:		
No.	By:	Revision Date:
1		
2		
3		
Sheet:		