



**FRONT PROFILE (GRID)**  
 • **GRID REPRESENTS 24" SQUARES**

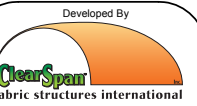

Order Number:

Customer Number:

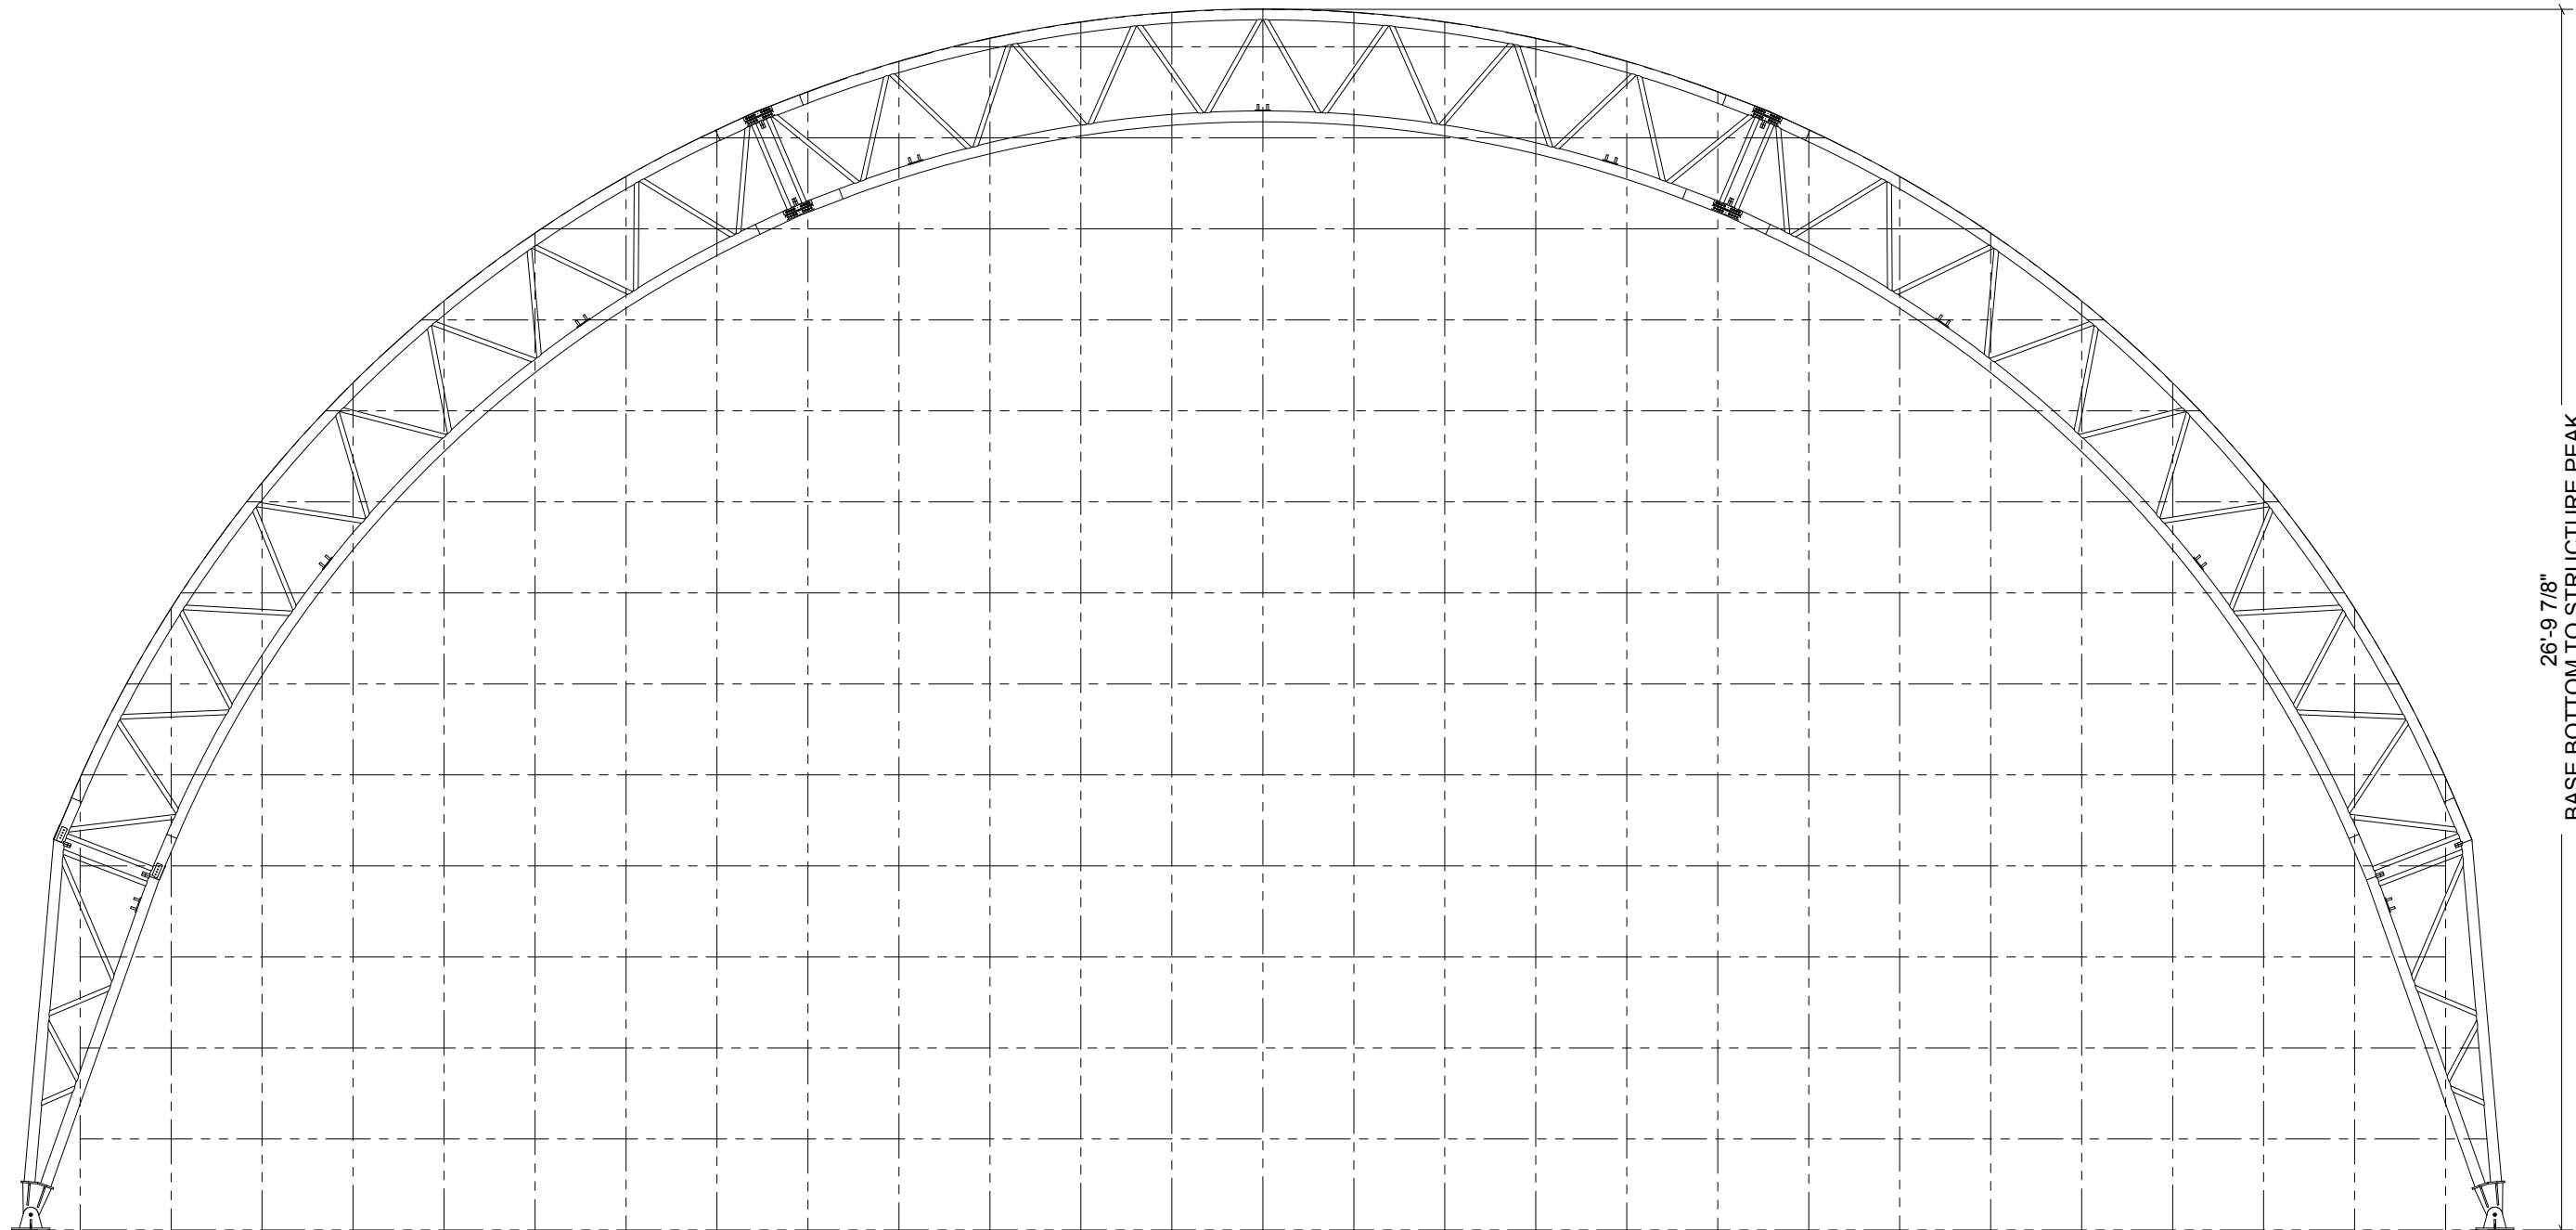

26'-9 7/8"  
 BASE BOTTOM TO STRUCTURE PEAK

54'-2"  
 PIVOT HOLE CENTERS

55'-0"  
 OUTER BASE EDGES

Structure SKU #:	Structure Size:	Structure Description:
Customer Information:	Customer Contact:	Customer Contact Phone:
	Page Title:	

PDMWorks Project:

Drawings

Drawn By:      Creation Date:

Revisions:

No.	By:	Revision Date:
1		
2		
3		

Sheet: