


NOTE: GRID REPRESENTS 24" SPACING



Order Number:

Customer Number:

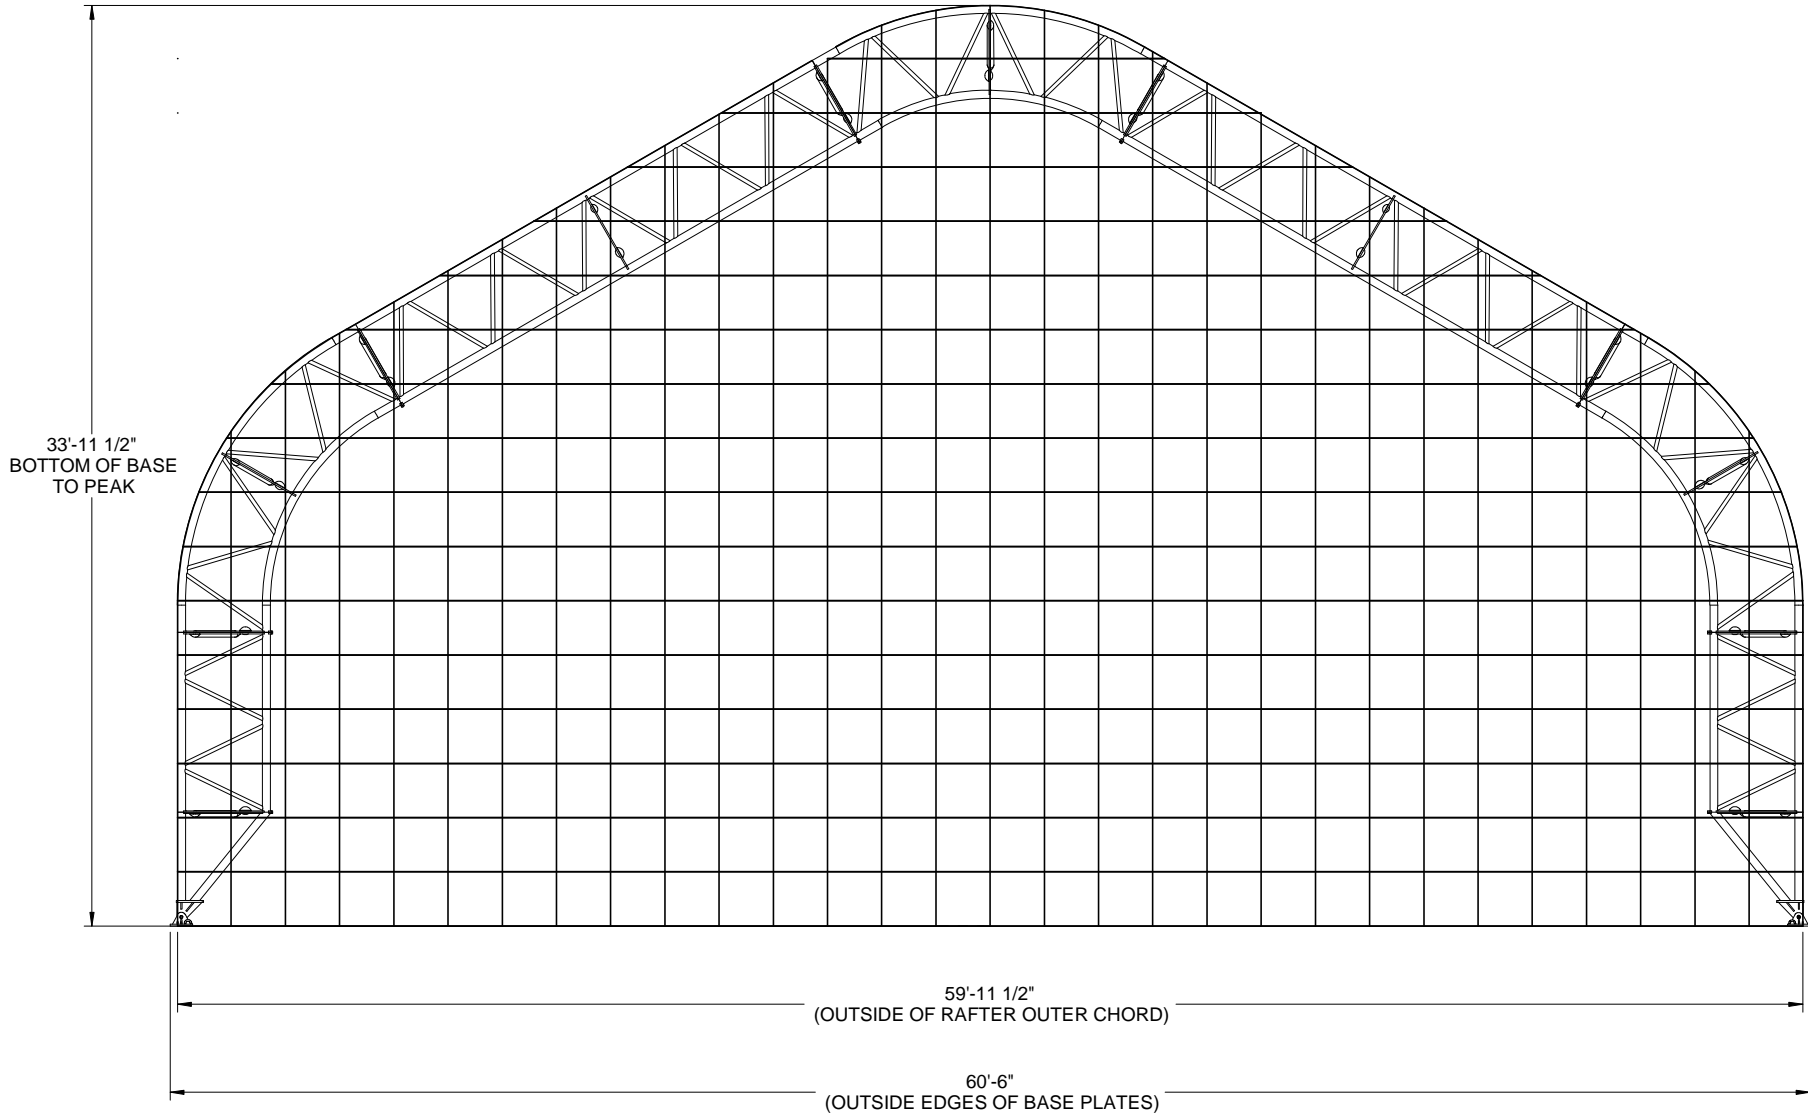

33'-11 1/2"
BOTTOM OF BASE
TO PEAK

59'-11 1/2"
(OUTSIDE OF RAFTER OUTER CHORD)

60'-6"
(OUTSIDE EDGES OF BASE PLATES)

Structure SKU#:

Structure Size:

Customer Information:

Structure Size:

Customer Contact/Phone#:

Customer Contact:

Structure Description:

Page Title:

PDMWorks Project:

Drawings

Drawn By: Creation Date:

Revisions:

No. By: Revision Date:

1

2

3

Sheet: