


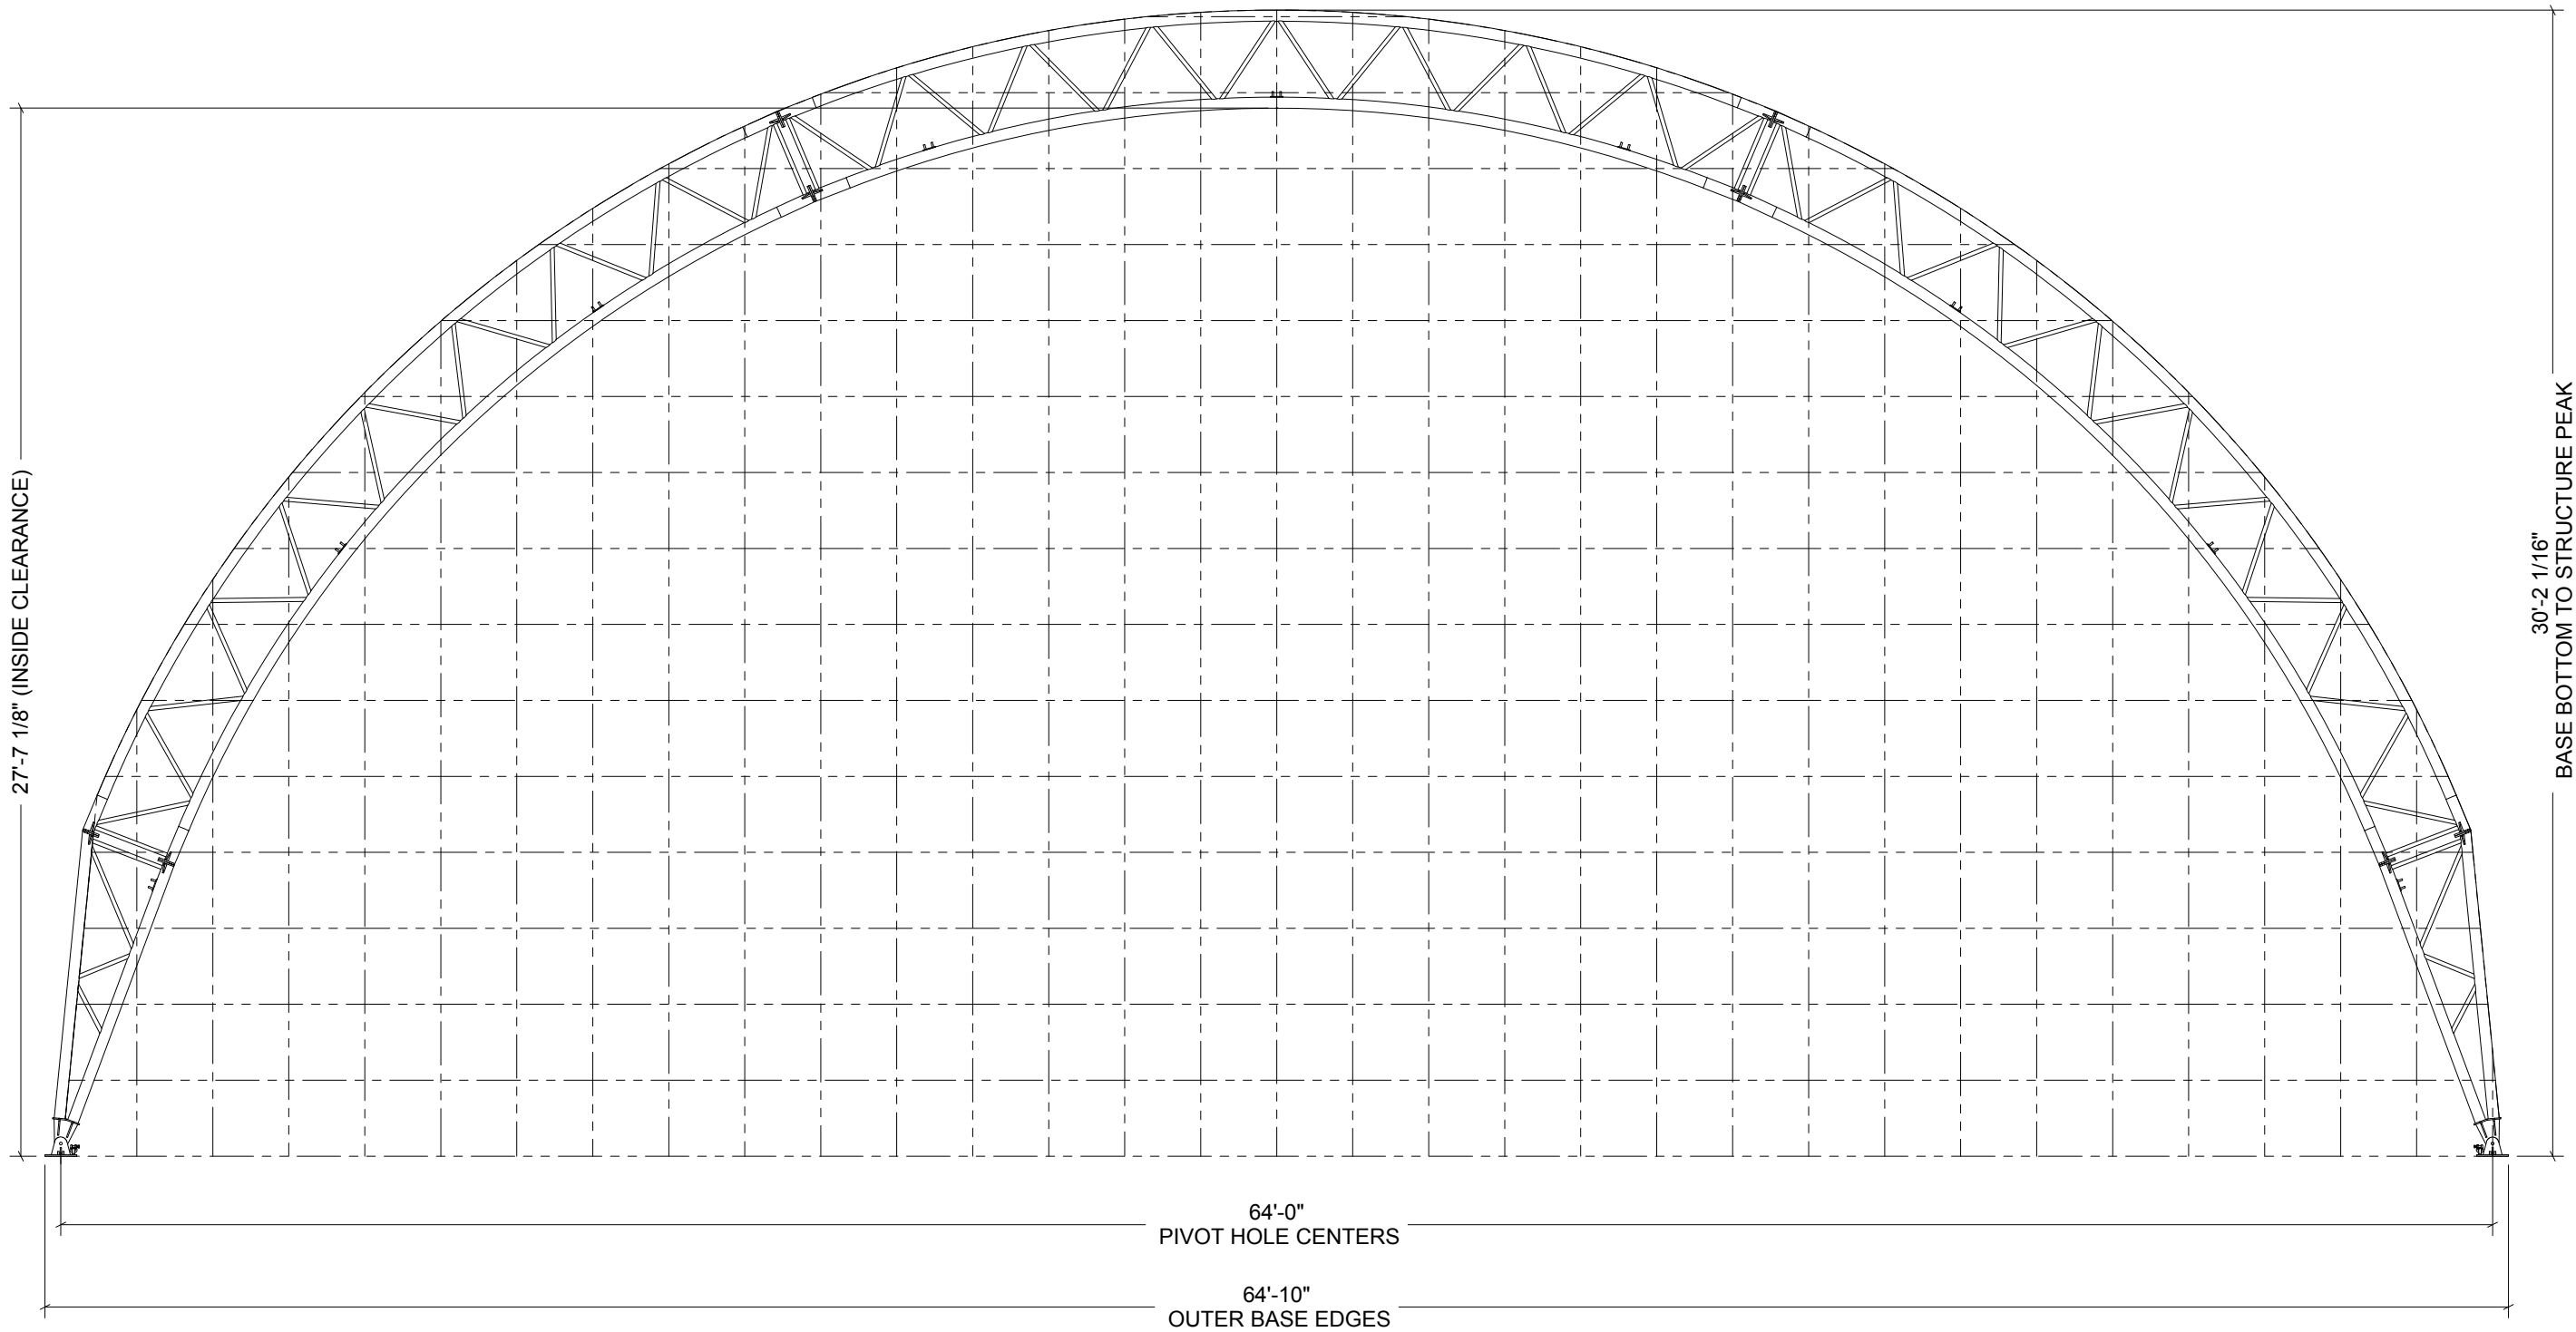
FRONT PROFILE (GRID)
 • **GRID REPRESENTS 24" SQUARES**

Developed By



Order Number:

Customer Number:



Customer Information:		
Structure SKU #:	Structure Size:	Structure Description:
Customer Contact:	Customer Contact Phone:	Page Title:

PDMWorks Project:	
Drawings	
Drawn By:	Creation Date:
Revisions:	
No.	Revision Date:
1	
2	
3	
Sheet:	