


FRONT PROFILE (GRID)
 • **GRID REPRESENTS 24" SQUARES**

Order Number:

Customer Number:

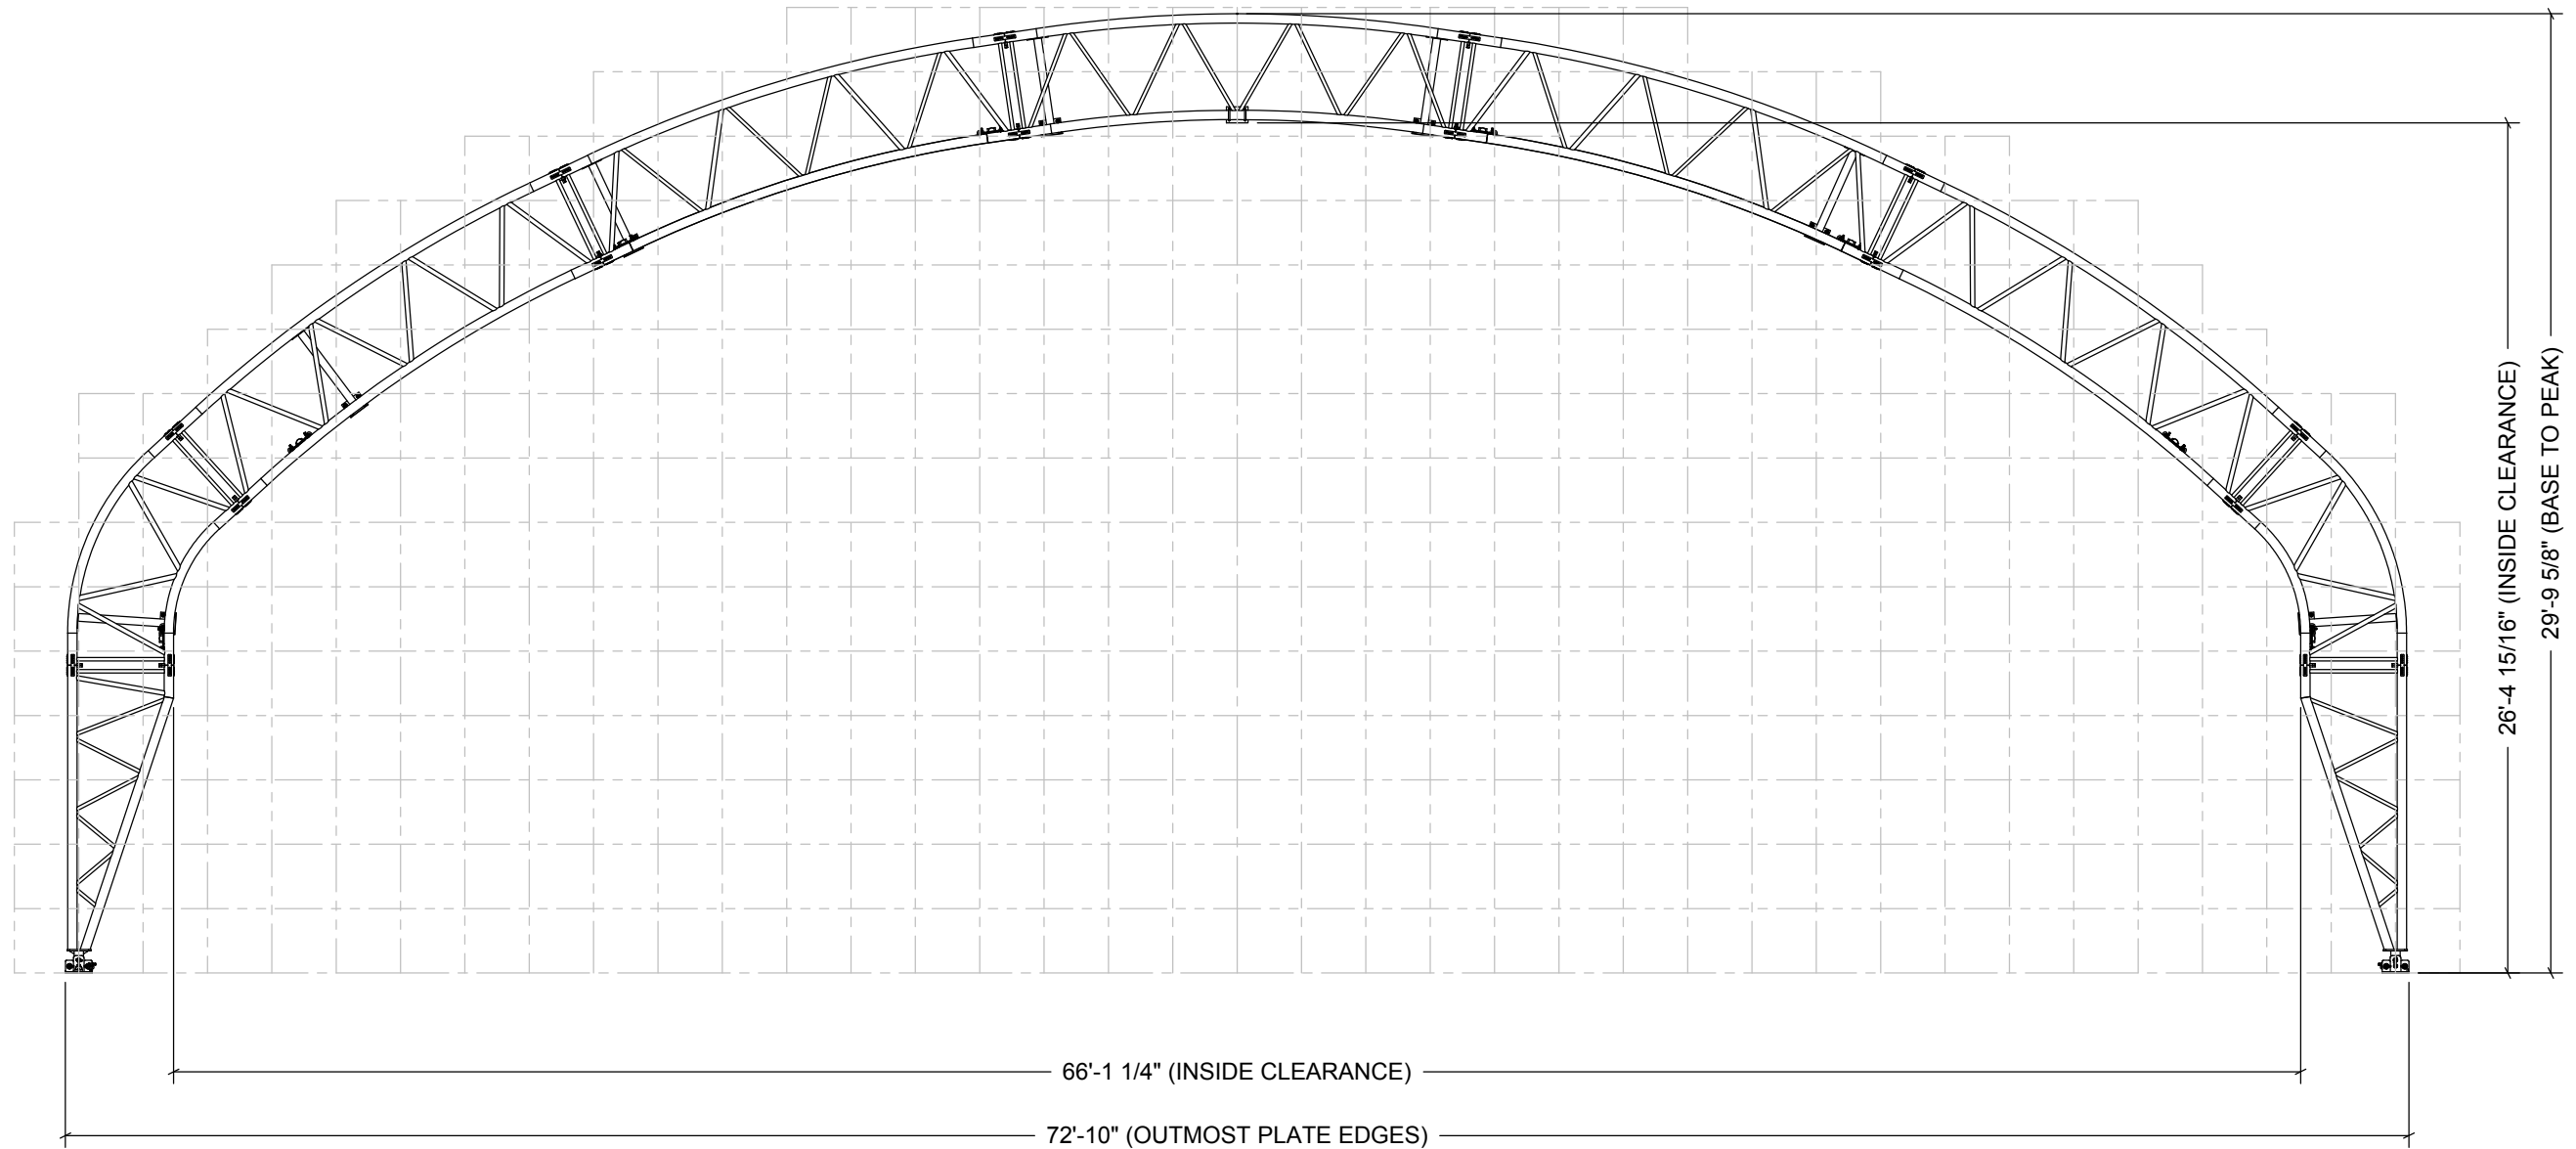

Customer Information:	Structure SKU #:	Structure Size:	Structure Description:
	Customer Contact:	Customer Contact Phone:	
Page Title:			

PDMWorks Project:

Drawings
 Drawn By: Creation Date:

Revisions:

No.	By:	Revision Date:
1	---	---
2	---	---
3	---	---

Sheet: