



**FRONT PROFILE (GRID)**  
 • GRID REPRESENTS 24" SQUARES

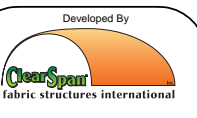

Order Number:

Customer Number:

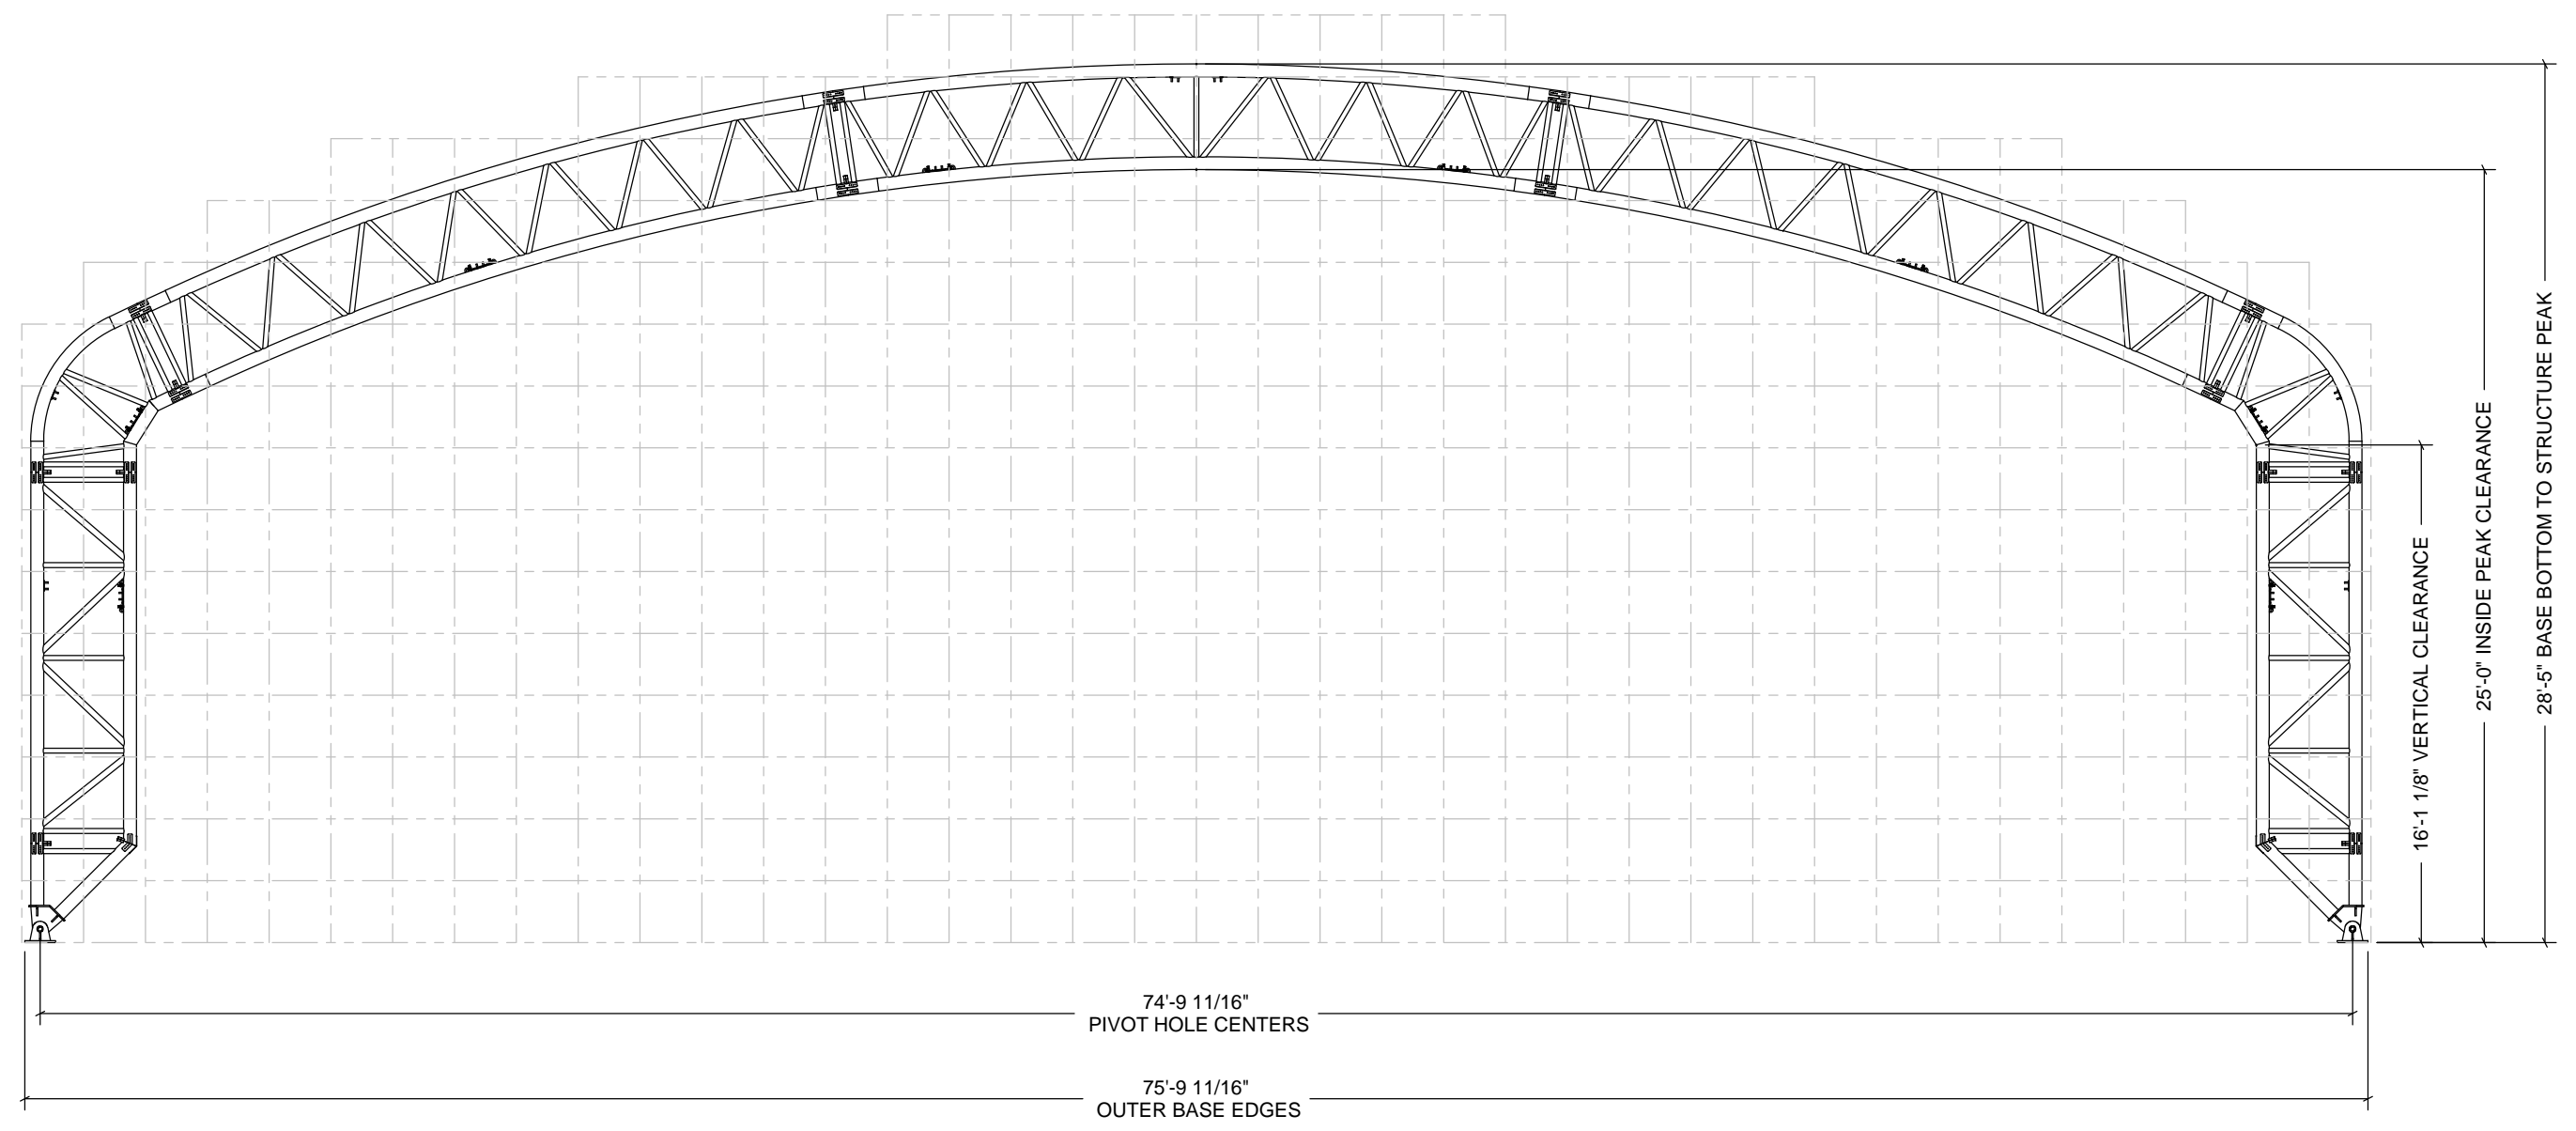

74'-9 11/16"  
PIVOT HOLE CENTERS

75'-9 11/16"  
OUTER BASE EDGES

16'-1 1/8" VERTICAL CLEARANCE  
 25'-0" INSIDE PEAK CLEARANCE  
 28'-5" BASE BOTTOM TO STRUCTURE PEAK

Structure SKU #:	Structure Size:	Structure Description:
Customer Information:	Customer Contact:	Customer Contact Phone:
Customer Contact:	Customer Contact Phone:	Page Title:

PDMWorks Project:

Drawings  
 Drawn By:      Creation Date:

Revisions:

No.	By:	Revision Date:
1		
2		
3		

Sheet: