


CLEARSPAN™ 83' WIDE HK SERIES STRUCTURE PROFILE

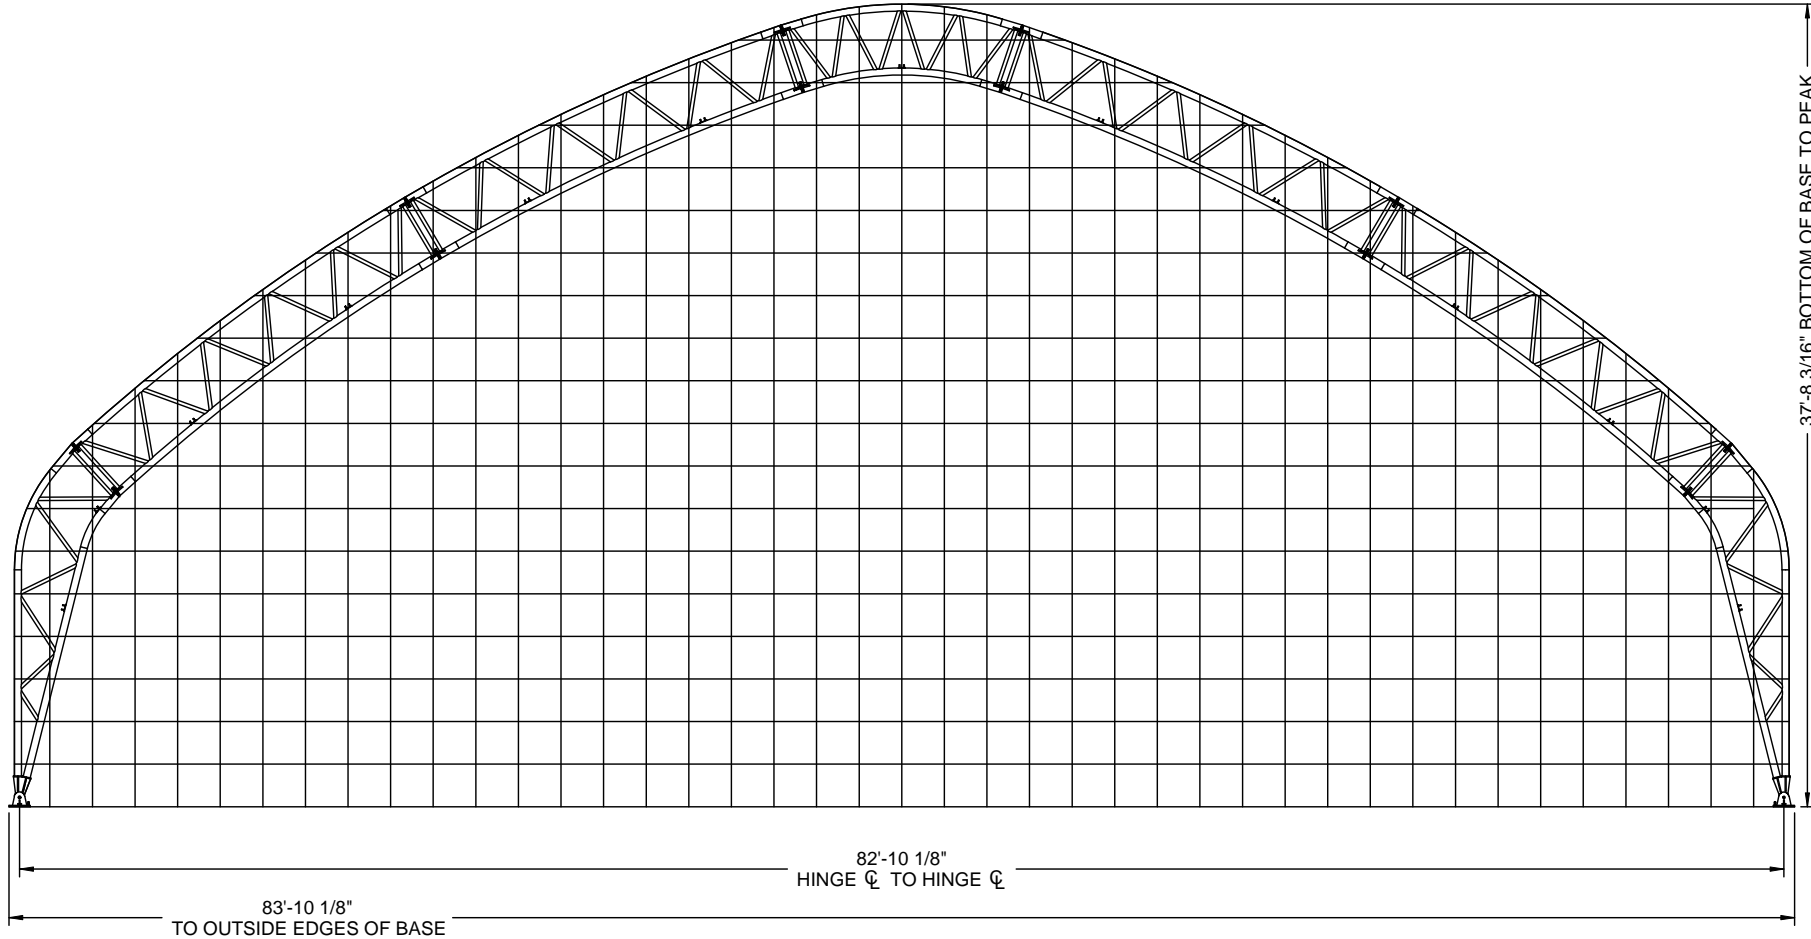

Order Number:
Customer Number:

Structure SKU #:
Structure Size:
Structure Description:

Customer Information:
Customer Contact:
Customer Contact Phone:
Page Title:

PDMWorks Project:

Drawings		
Drawn By:	Creation Date:	
Revisions:		
No.	By:	Revision Date:
1		
2		
3		

Sheet: