


# CLEARSPAN™ 100' WIDE HK SERIES STRUCTURE PROFILE

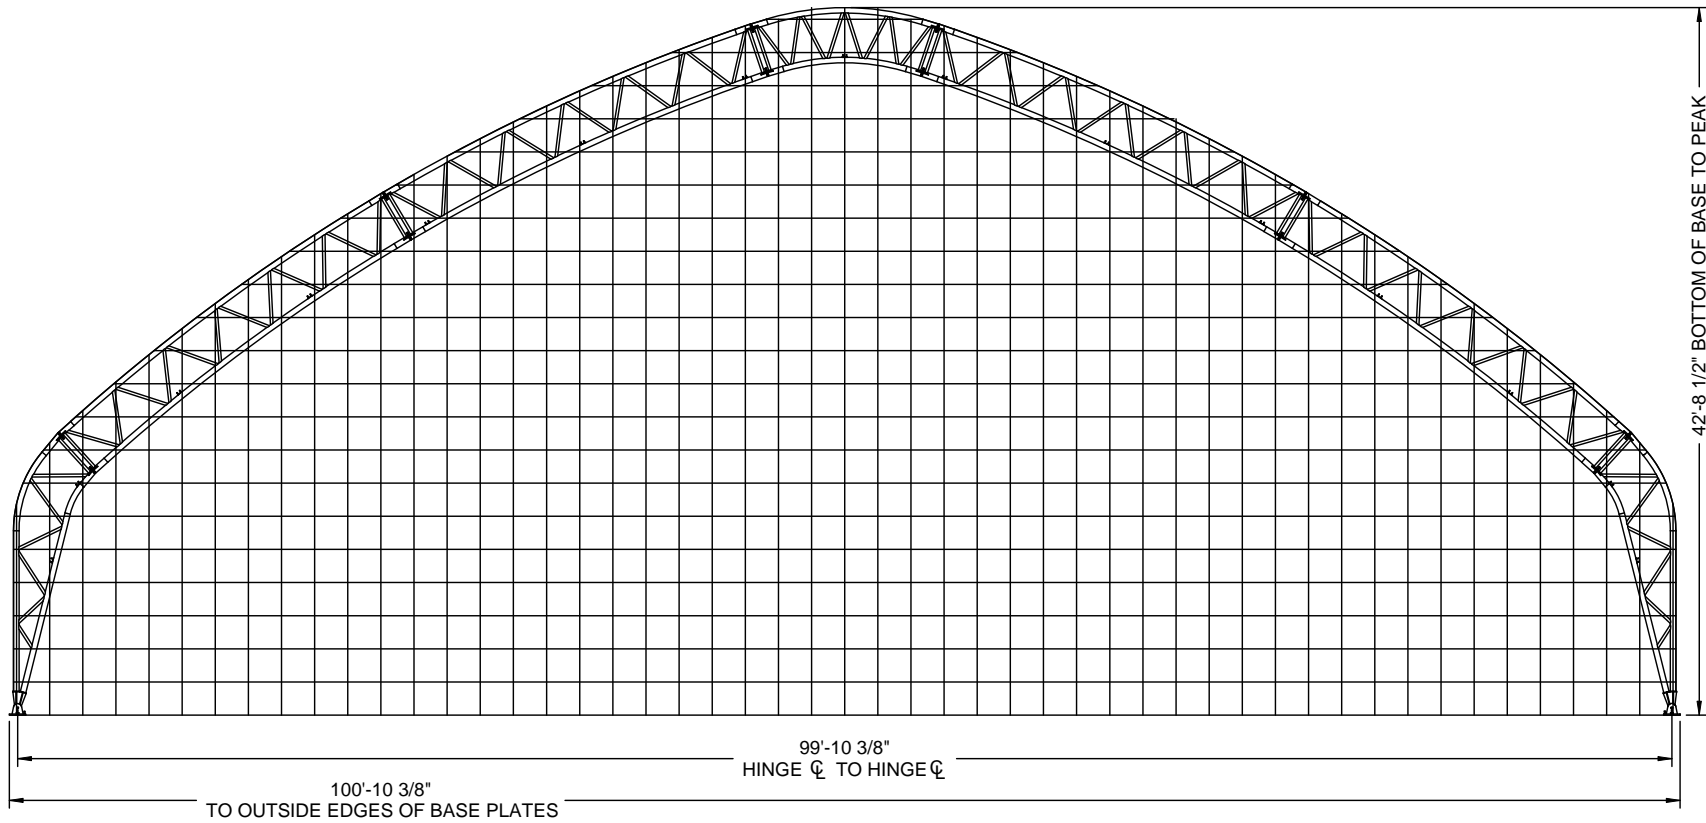

Order Number:

Customer Number:

Blank space for additional information or notes.

|                       |                         |                 |                        |
|-----------------------|-------------------------|-----------------|------------------------|
| Customer Information: | Structure SKU #:        | Structure Size: | Structure Description: |
| Customer Contact:     | Customer Contact Phone: |                 |                        |
|                       |                         |                 | Page Title:            |

|                   |                |                |
|-------------------|----------------|----------------|
| PDMWorks Project: |                |                |
| Drawings          |                |                |
| Drawn By:         | Creation Date: |                |
| Revisions:        |                |                |
| No.               | By:            | Revision Date: |
| 1                 |                |                |
| 2                 |                |                |
| 3                 |                |                |
| Sheet:            |                |                |