


NOTE: GRID REPRESENTS 24" SPACING

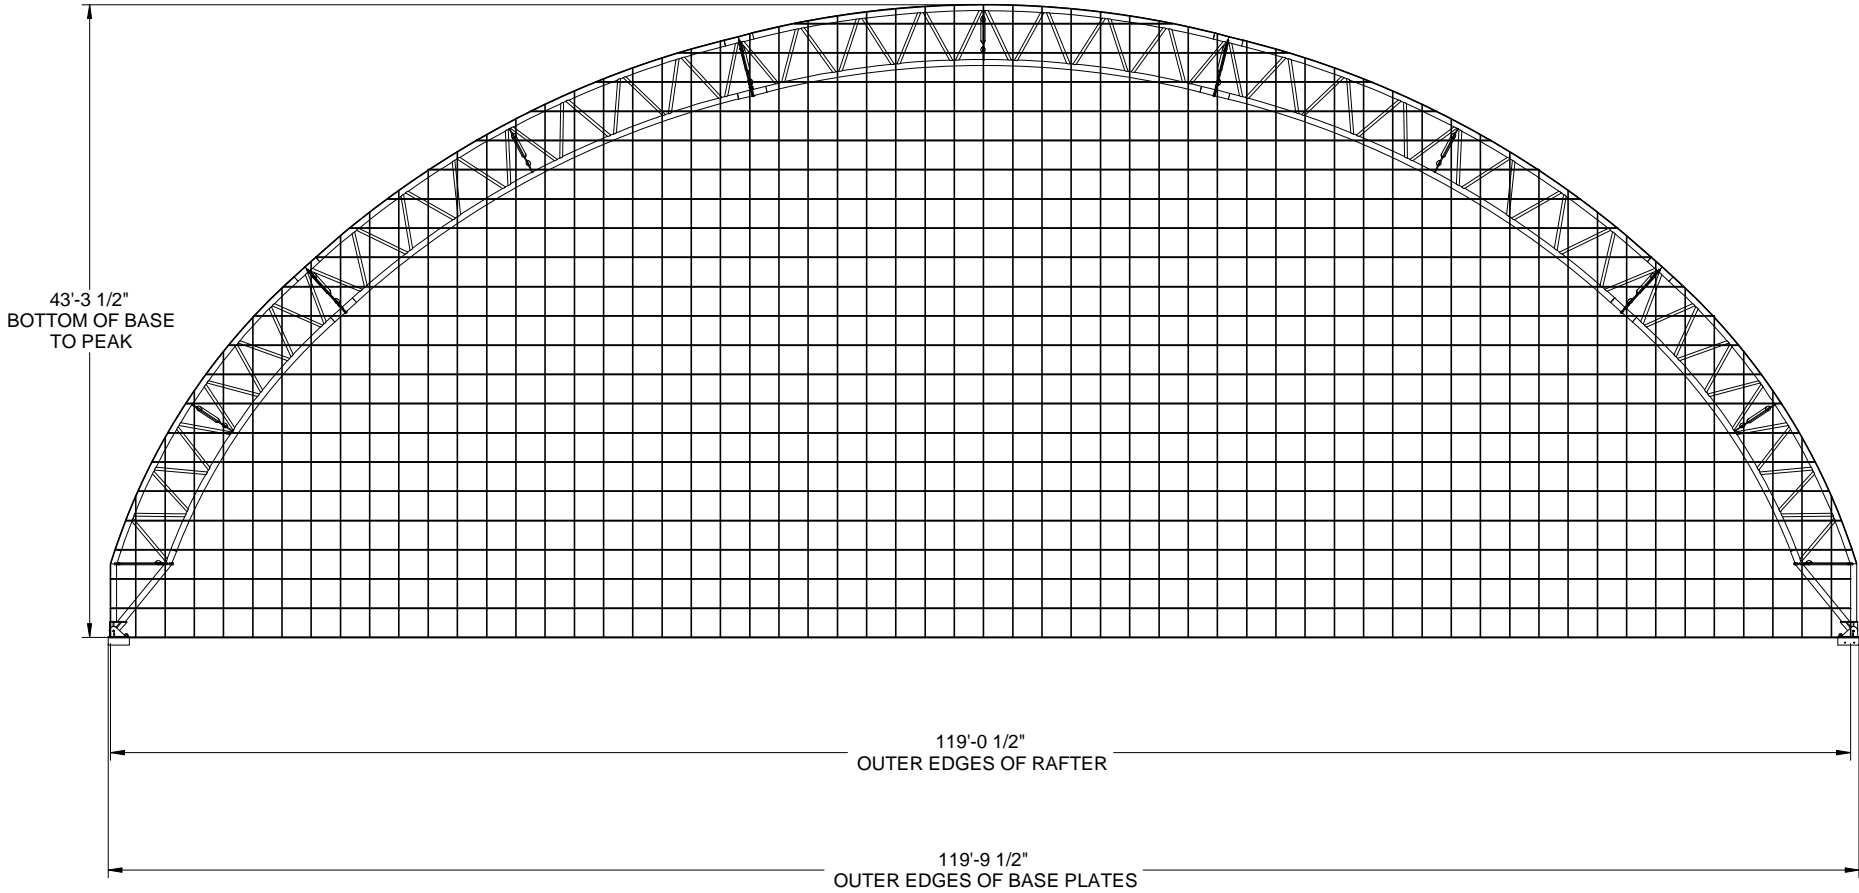

Order Number:

Customer Number:



Structure SKU#:	Structure Size:	Structure Description:
Customer Information:	Customer Contact/Phone#:	Page Title:
Customer Contact:		

PDMWorks Project:		
Drawings		
Drawn By:	Creation Date:	
Revisions:		
No.	By:	Revision Date:
1		
2		
3		
Sheet:		