


- FRONT PROFILE (GRID)
- 24" GRID BLOCKS

Order Number:

Customer Number:

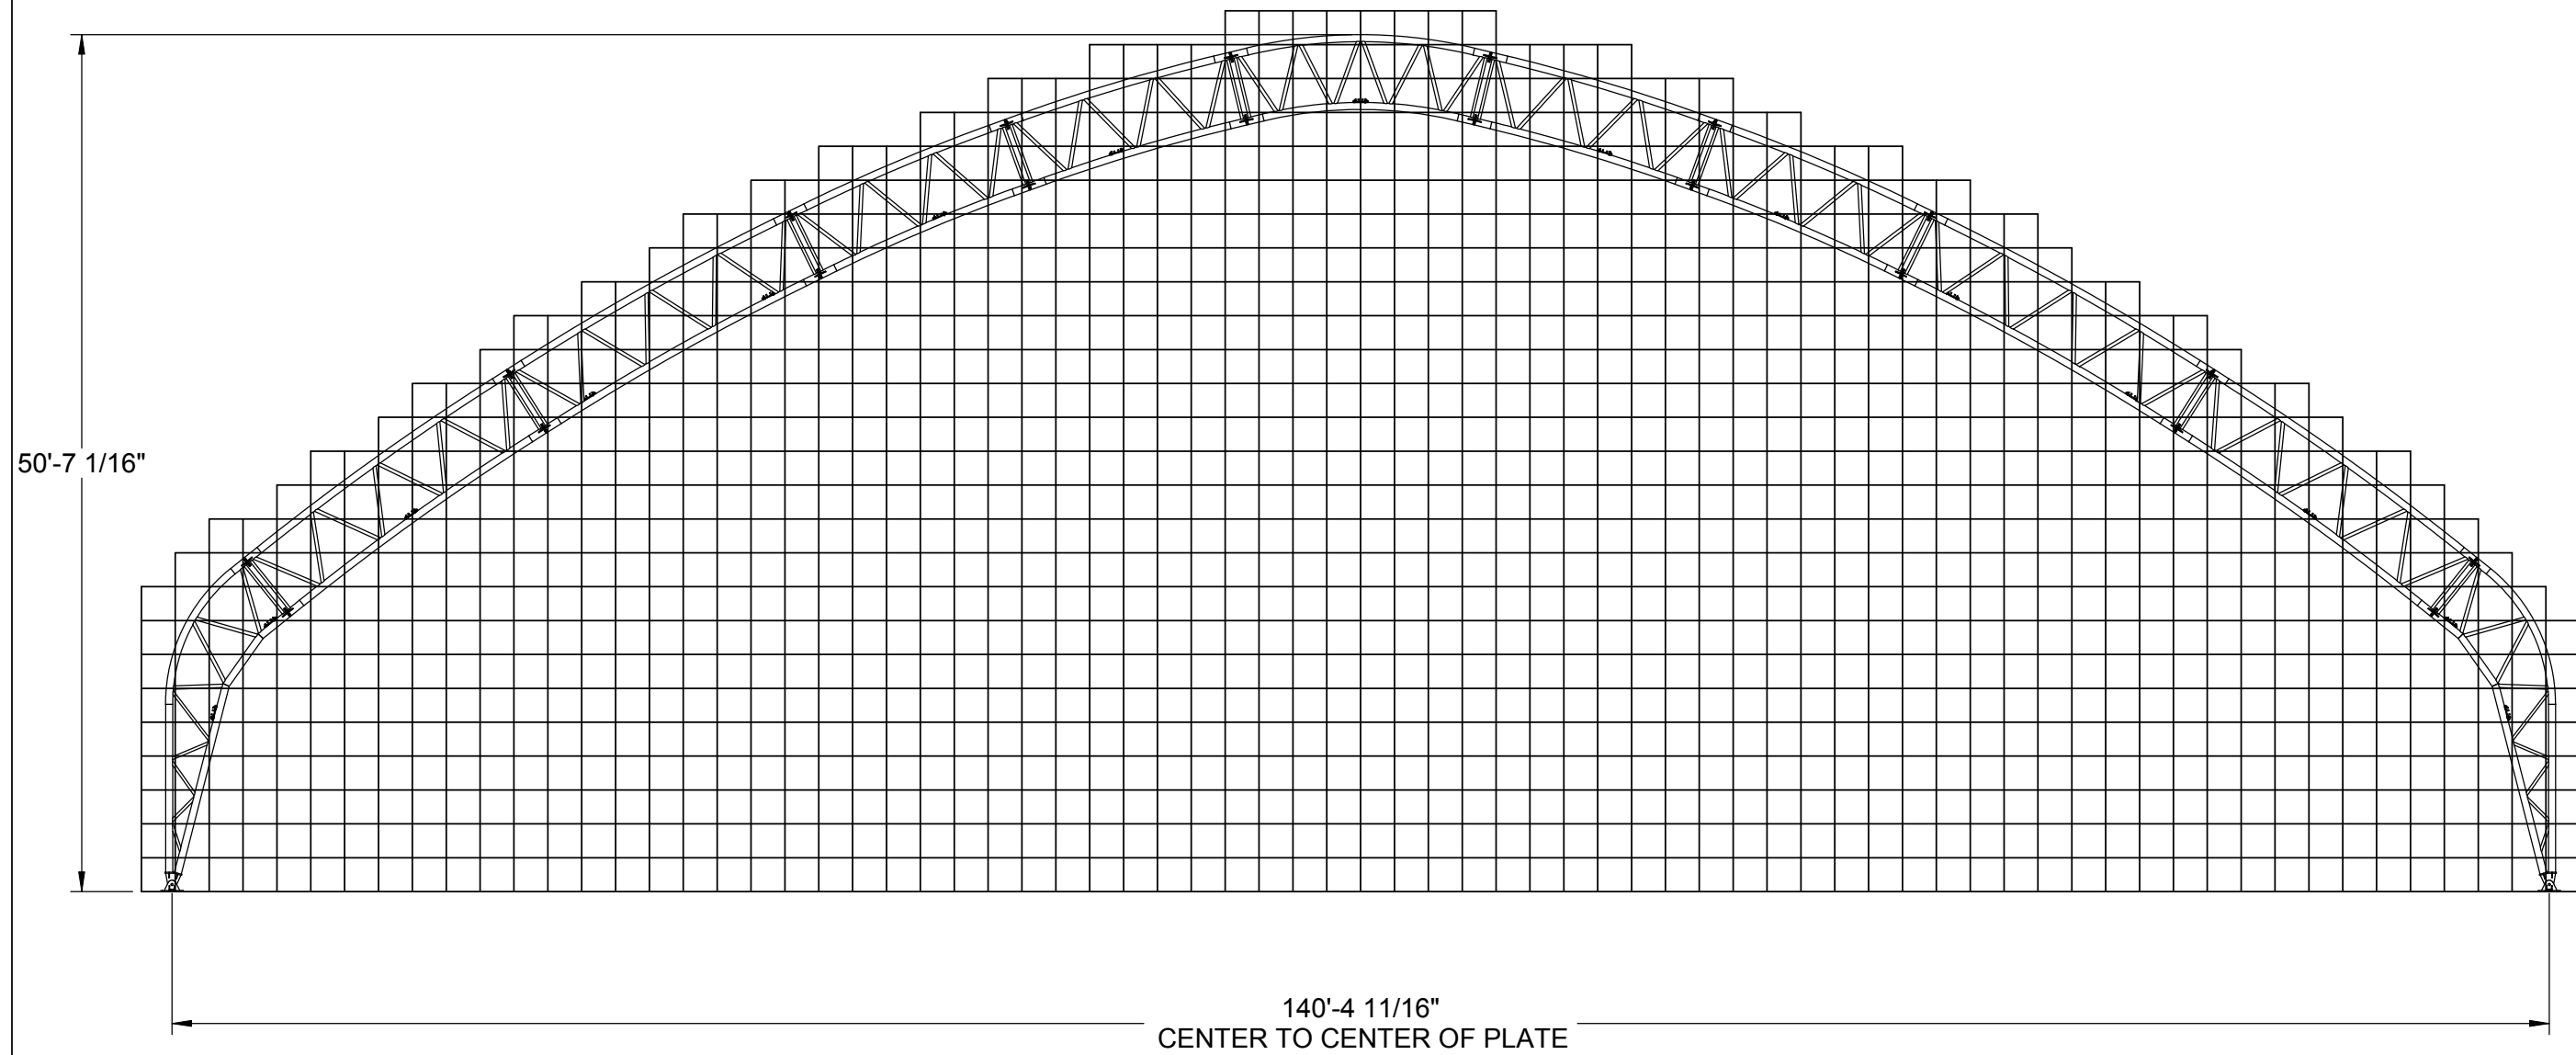

Structure SKU #:	Structure Size:	Structure Description: 140' TRUSS FRONT PROFILE
Customer Information:	Customer Contact:	Customer Contact Phone:
		Page Title: FRONT PROFILE (GRID)

PDMWorks Project:		
140' TRUSS		
Drawings		
Drawn By:	Creation Date:	
AGS	4/30/2010	
Revisions:		
No.	By:	Revision Date:
1	---	---
2	---	---
3	---	---
Sheet:		