


FRONT PROFILE (GRID)
 • GRID REPRESENTS 24" SQUARES

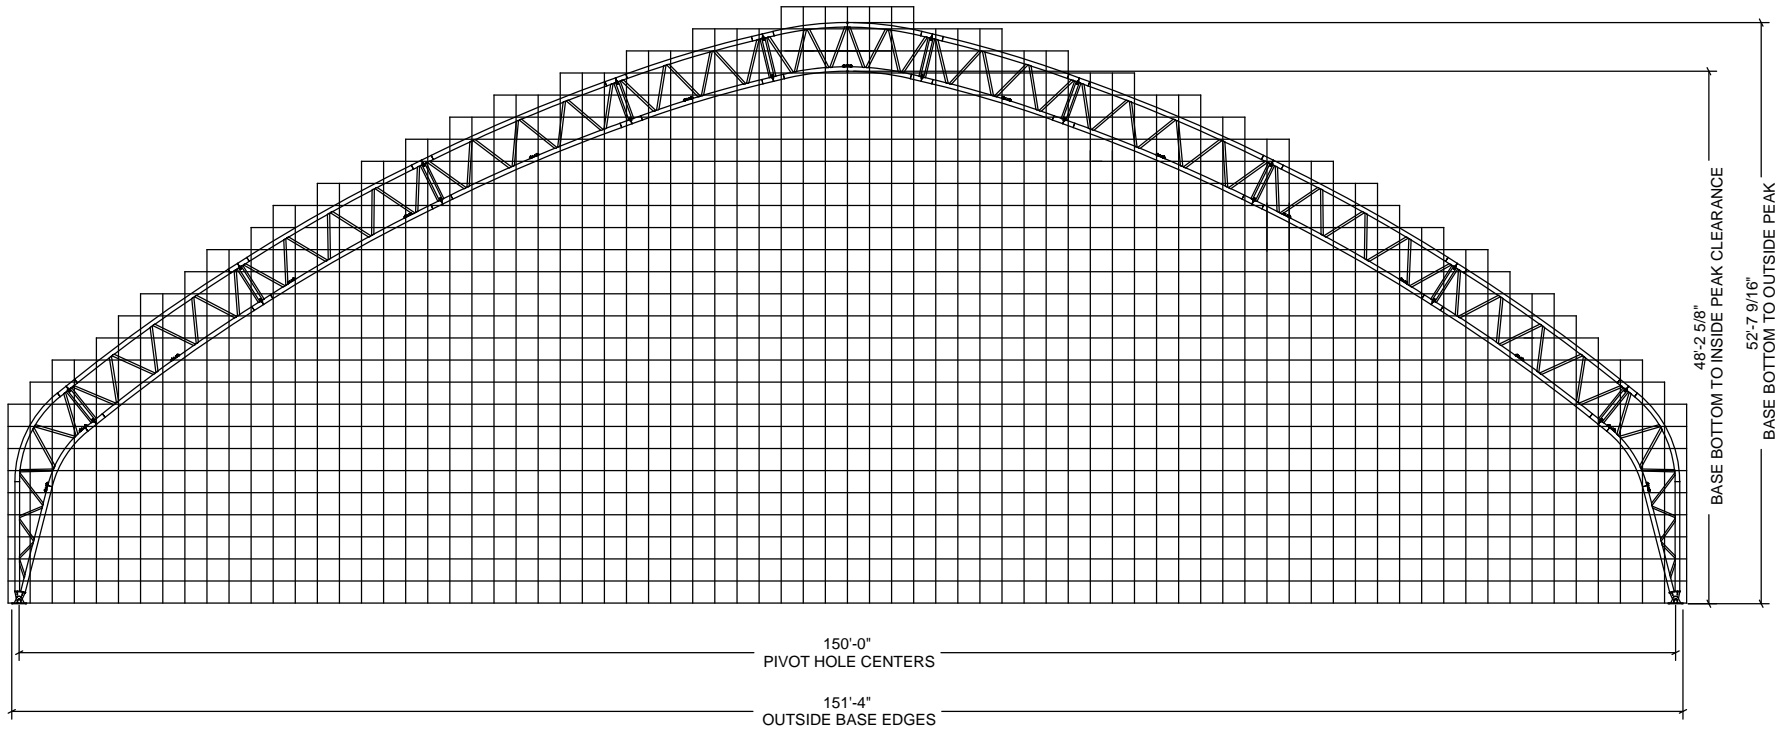

Order Number:
Customer Number:

Customer Information:	Structure SKU #:	Structure Size:	Structure Description:
Customer Contact:	Customer Contact Phone:		
			Page Title:

PDMWorks Project:		
Drawings		
Drawn By:	Creation Date:	
Revisions:		
No.	By:	Revision Date:
1		
2		
3		
Sheet:		