



FRONT PROFILE (GRID)
 • **GRID REPRESENTS 24" SQUARES**

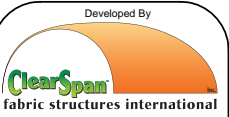

Order Number:

Customer Number:

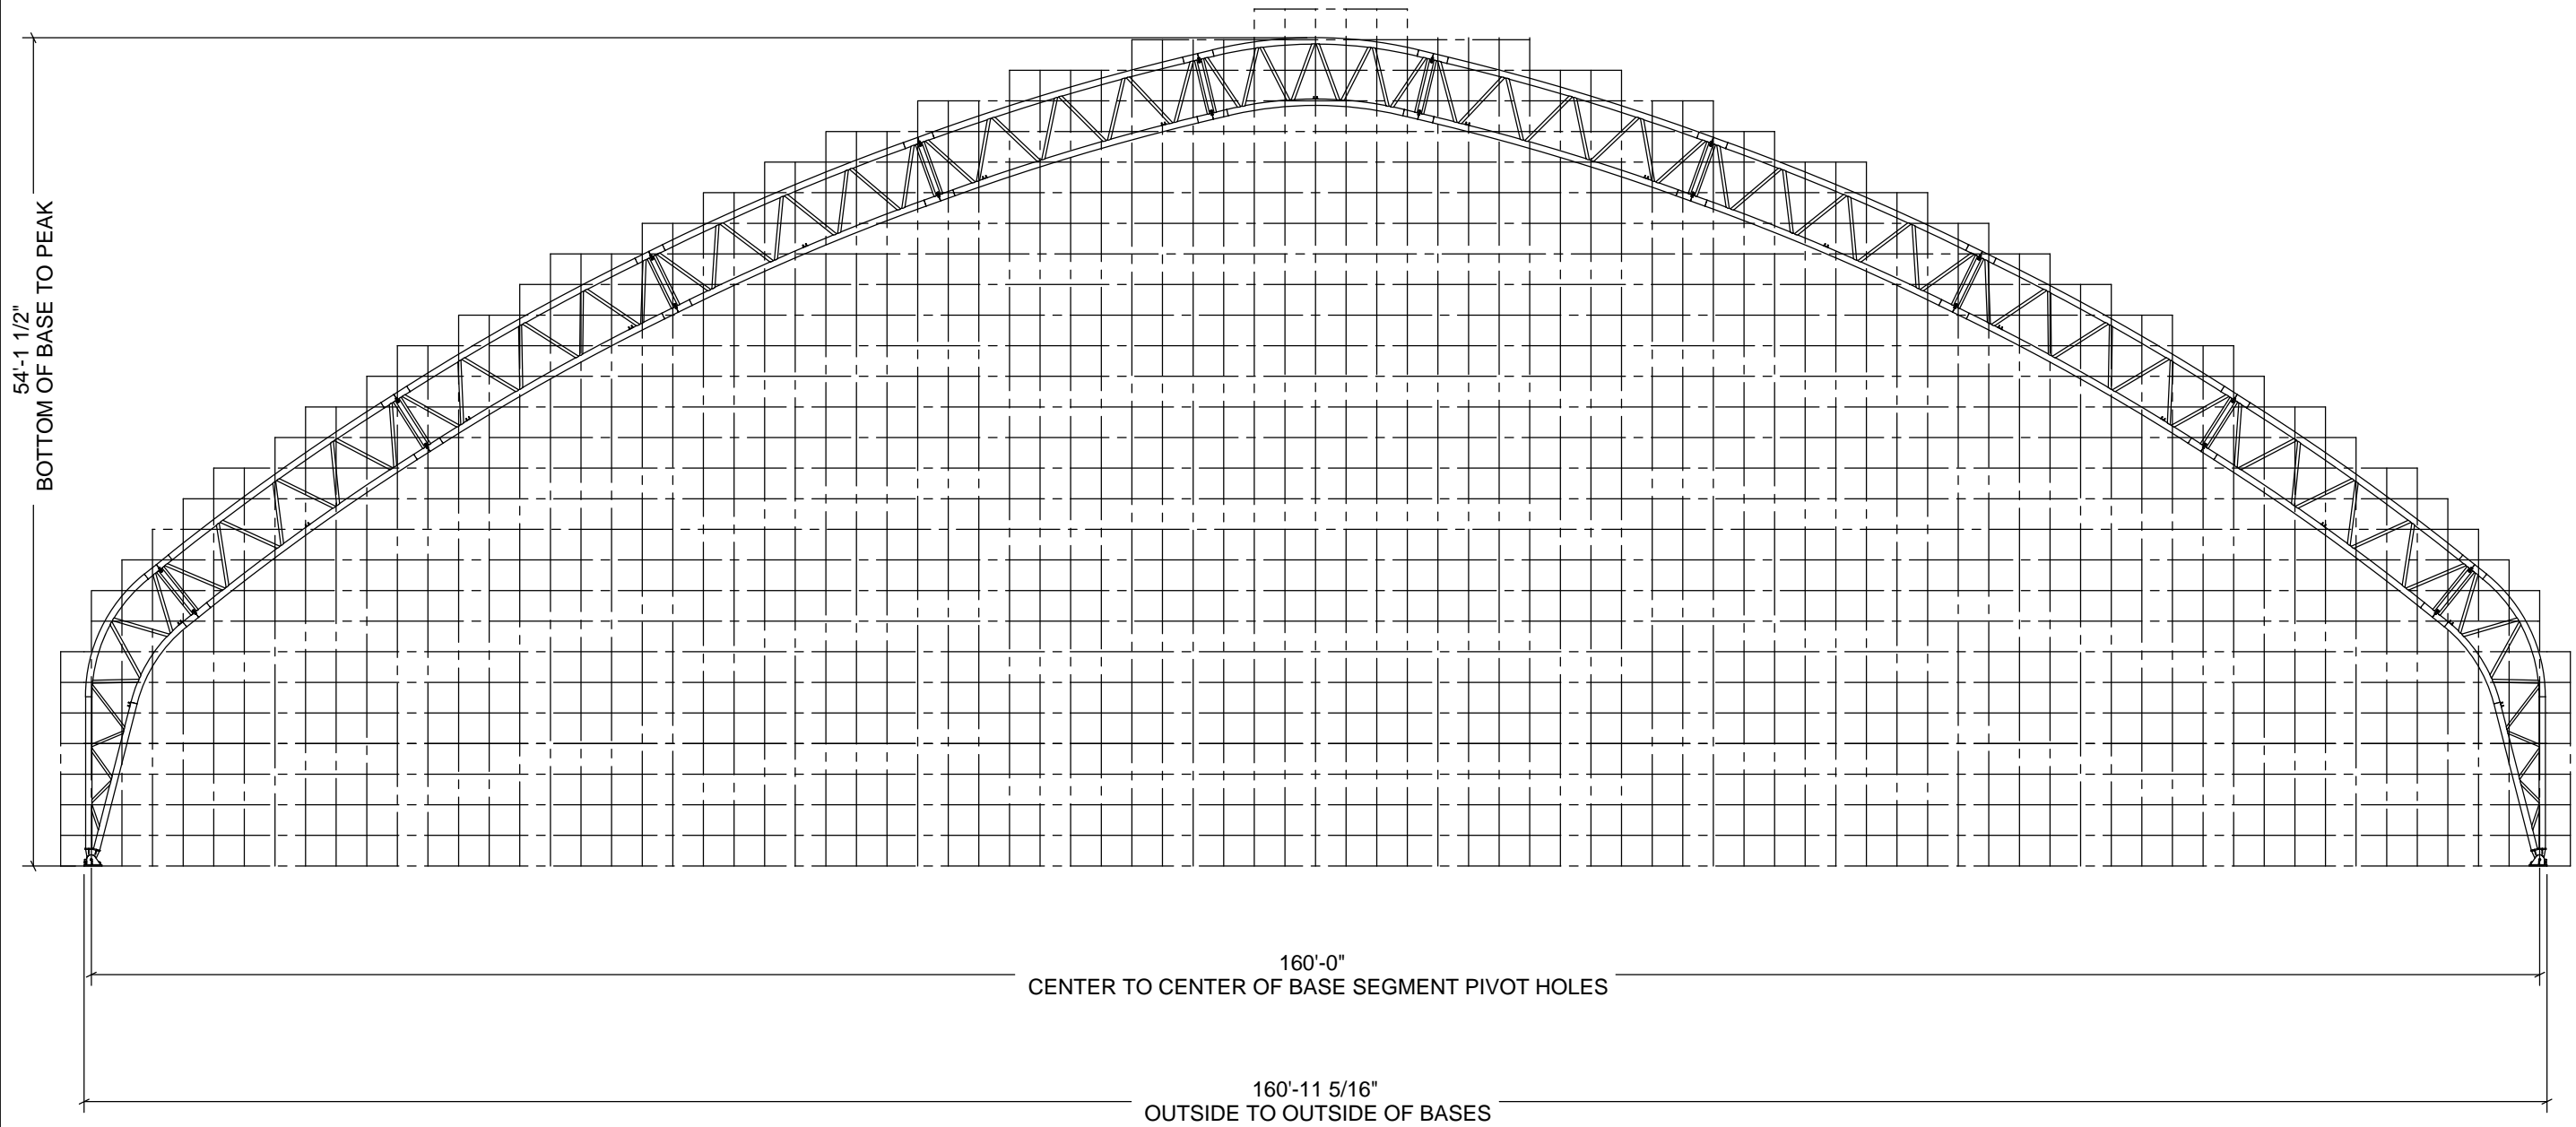

Customer Information:

Structure SKU #:

Structure Size:

Structure Description:

Customer Contact:

Customer Contact Phone:

Page Title:

PDMWorks Project:		
Drawings		
Drawn By:	Creation Date:	
Revisions:		
No.	By:	Revision Date:
1		
2		
3		
Sheet:		