


FRONT PROFILE (GRID)
• GRID REPRESENTS 24" SQUARES

Developed By

 A Division of
Engineering Services & Products Co.
 1440 18th Ave. SW
 Dyersville, IA 52040
 P: 563.875.6113
 F: 563.875.2317
 www.esapco.com/

Order Number:

Customer Number:

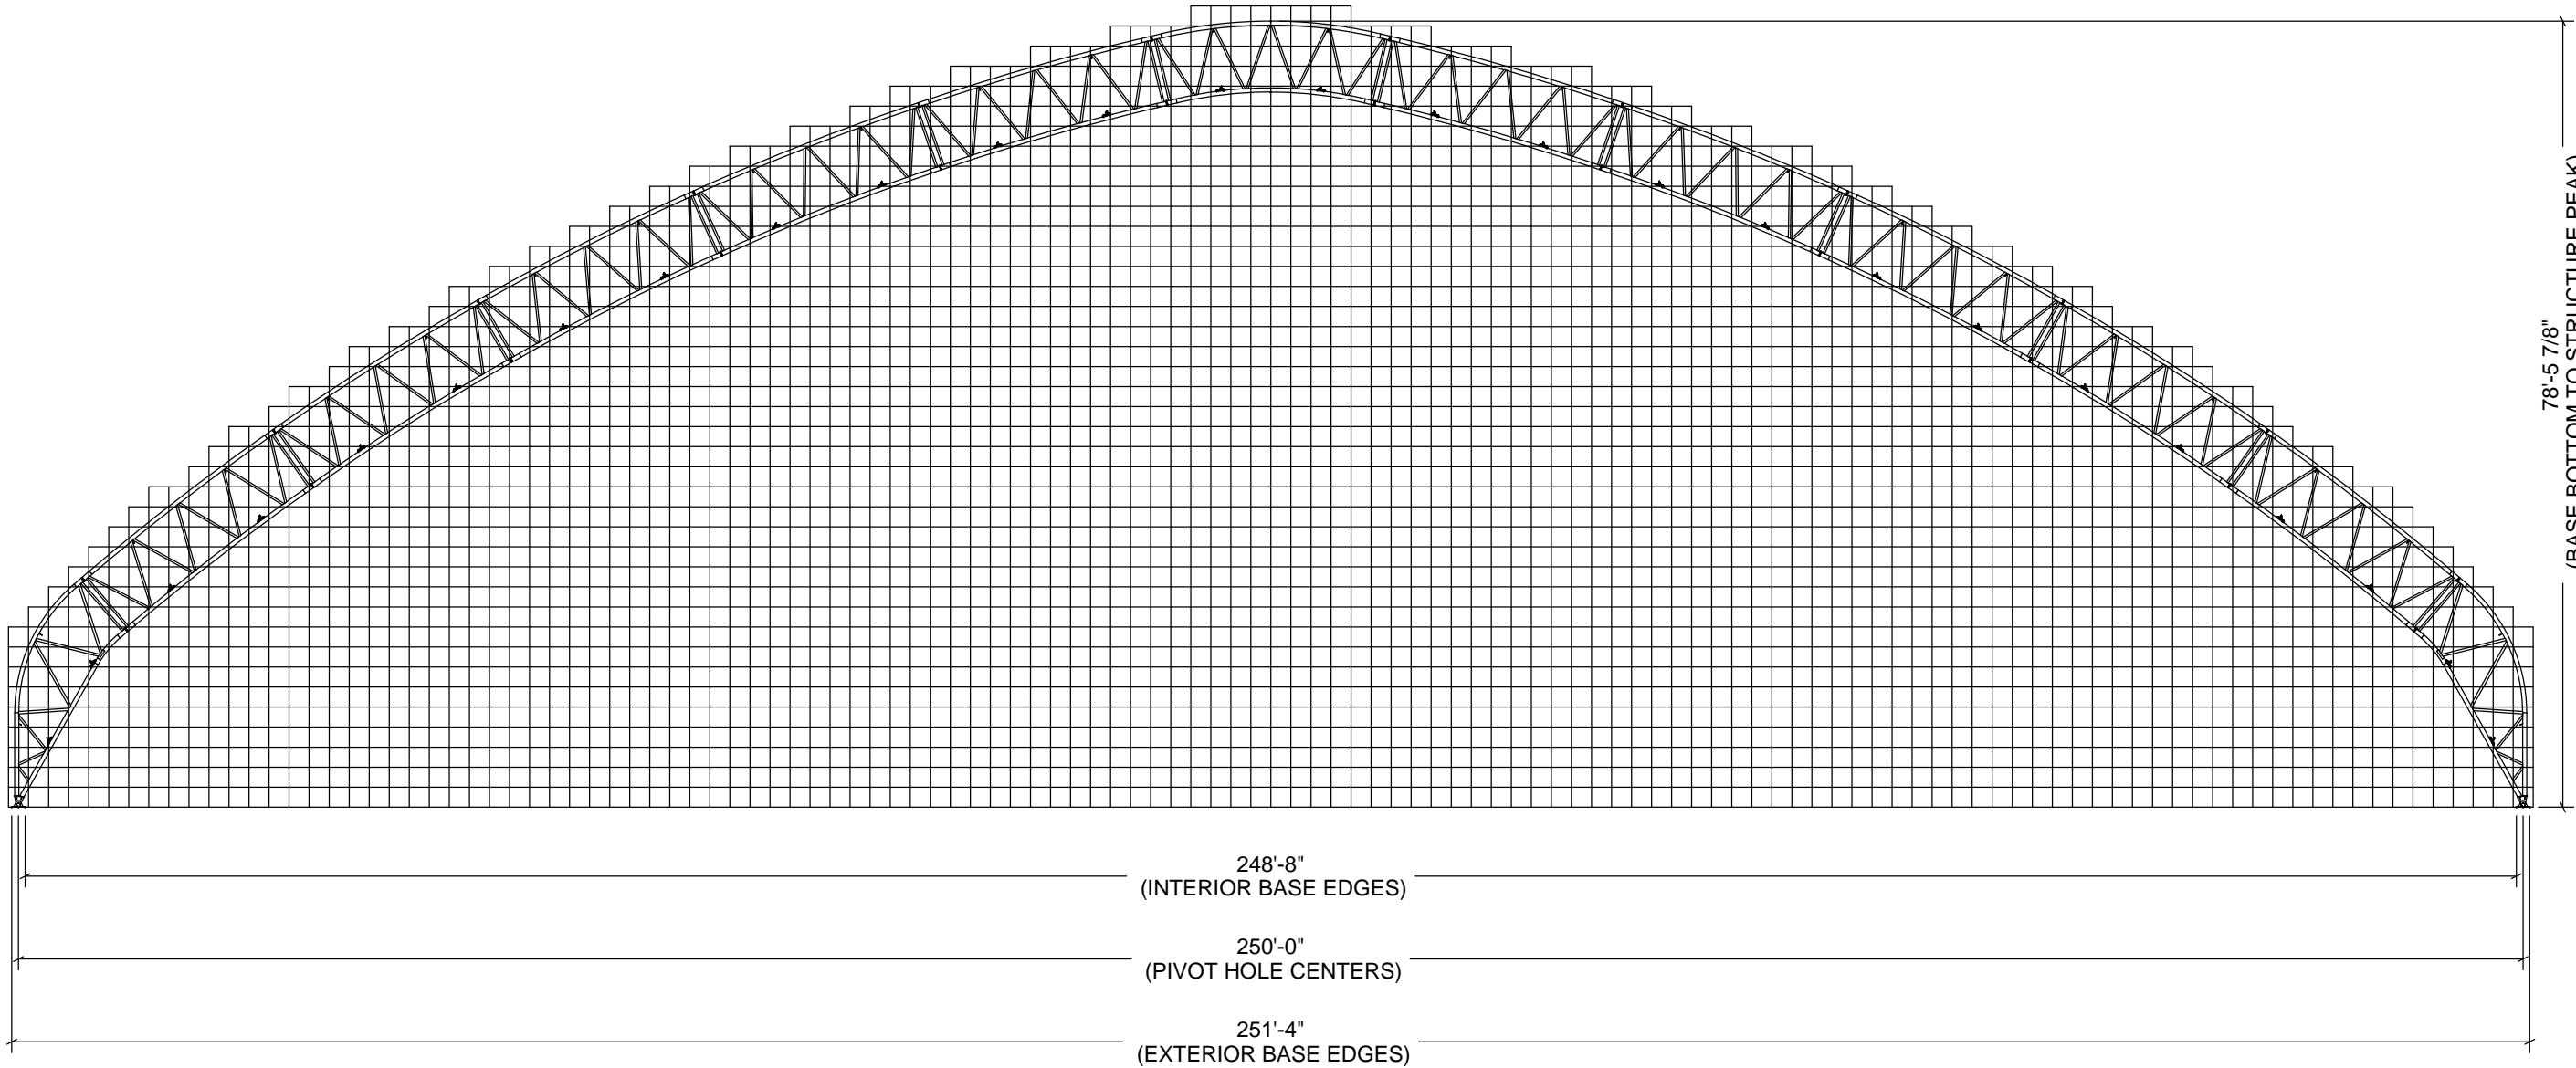

Customer Information:	Structure SKU #:	Structure Size:	Structure Description:
	Customer Contact:	Customer Contact Phone:	Page Title:

PDMWorks Project:

Drawings

Drawn By: Creation Date:

Revisions:

No.	By:	Revision Date:
1		
2		
3		

Sheet: