


FRONT PROFILE (DIMENSIONS)
 • GRID REPRESENTS 24" SQUARES

DEVELOPED BY

 A DIVISION OF
ENGINEERING SERVICES & PRODUCTS CO.
 1440 18TH AVENUE SW
 DYERSVILLE, IA 52040
 P: 563.875.6113
 F: 563.875.2317
 WWW.ESAPCO.COM

ORDER #:

CUSTOMER #:

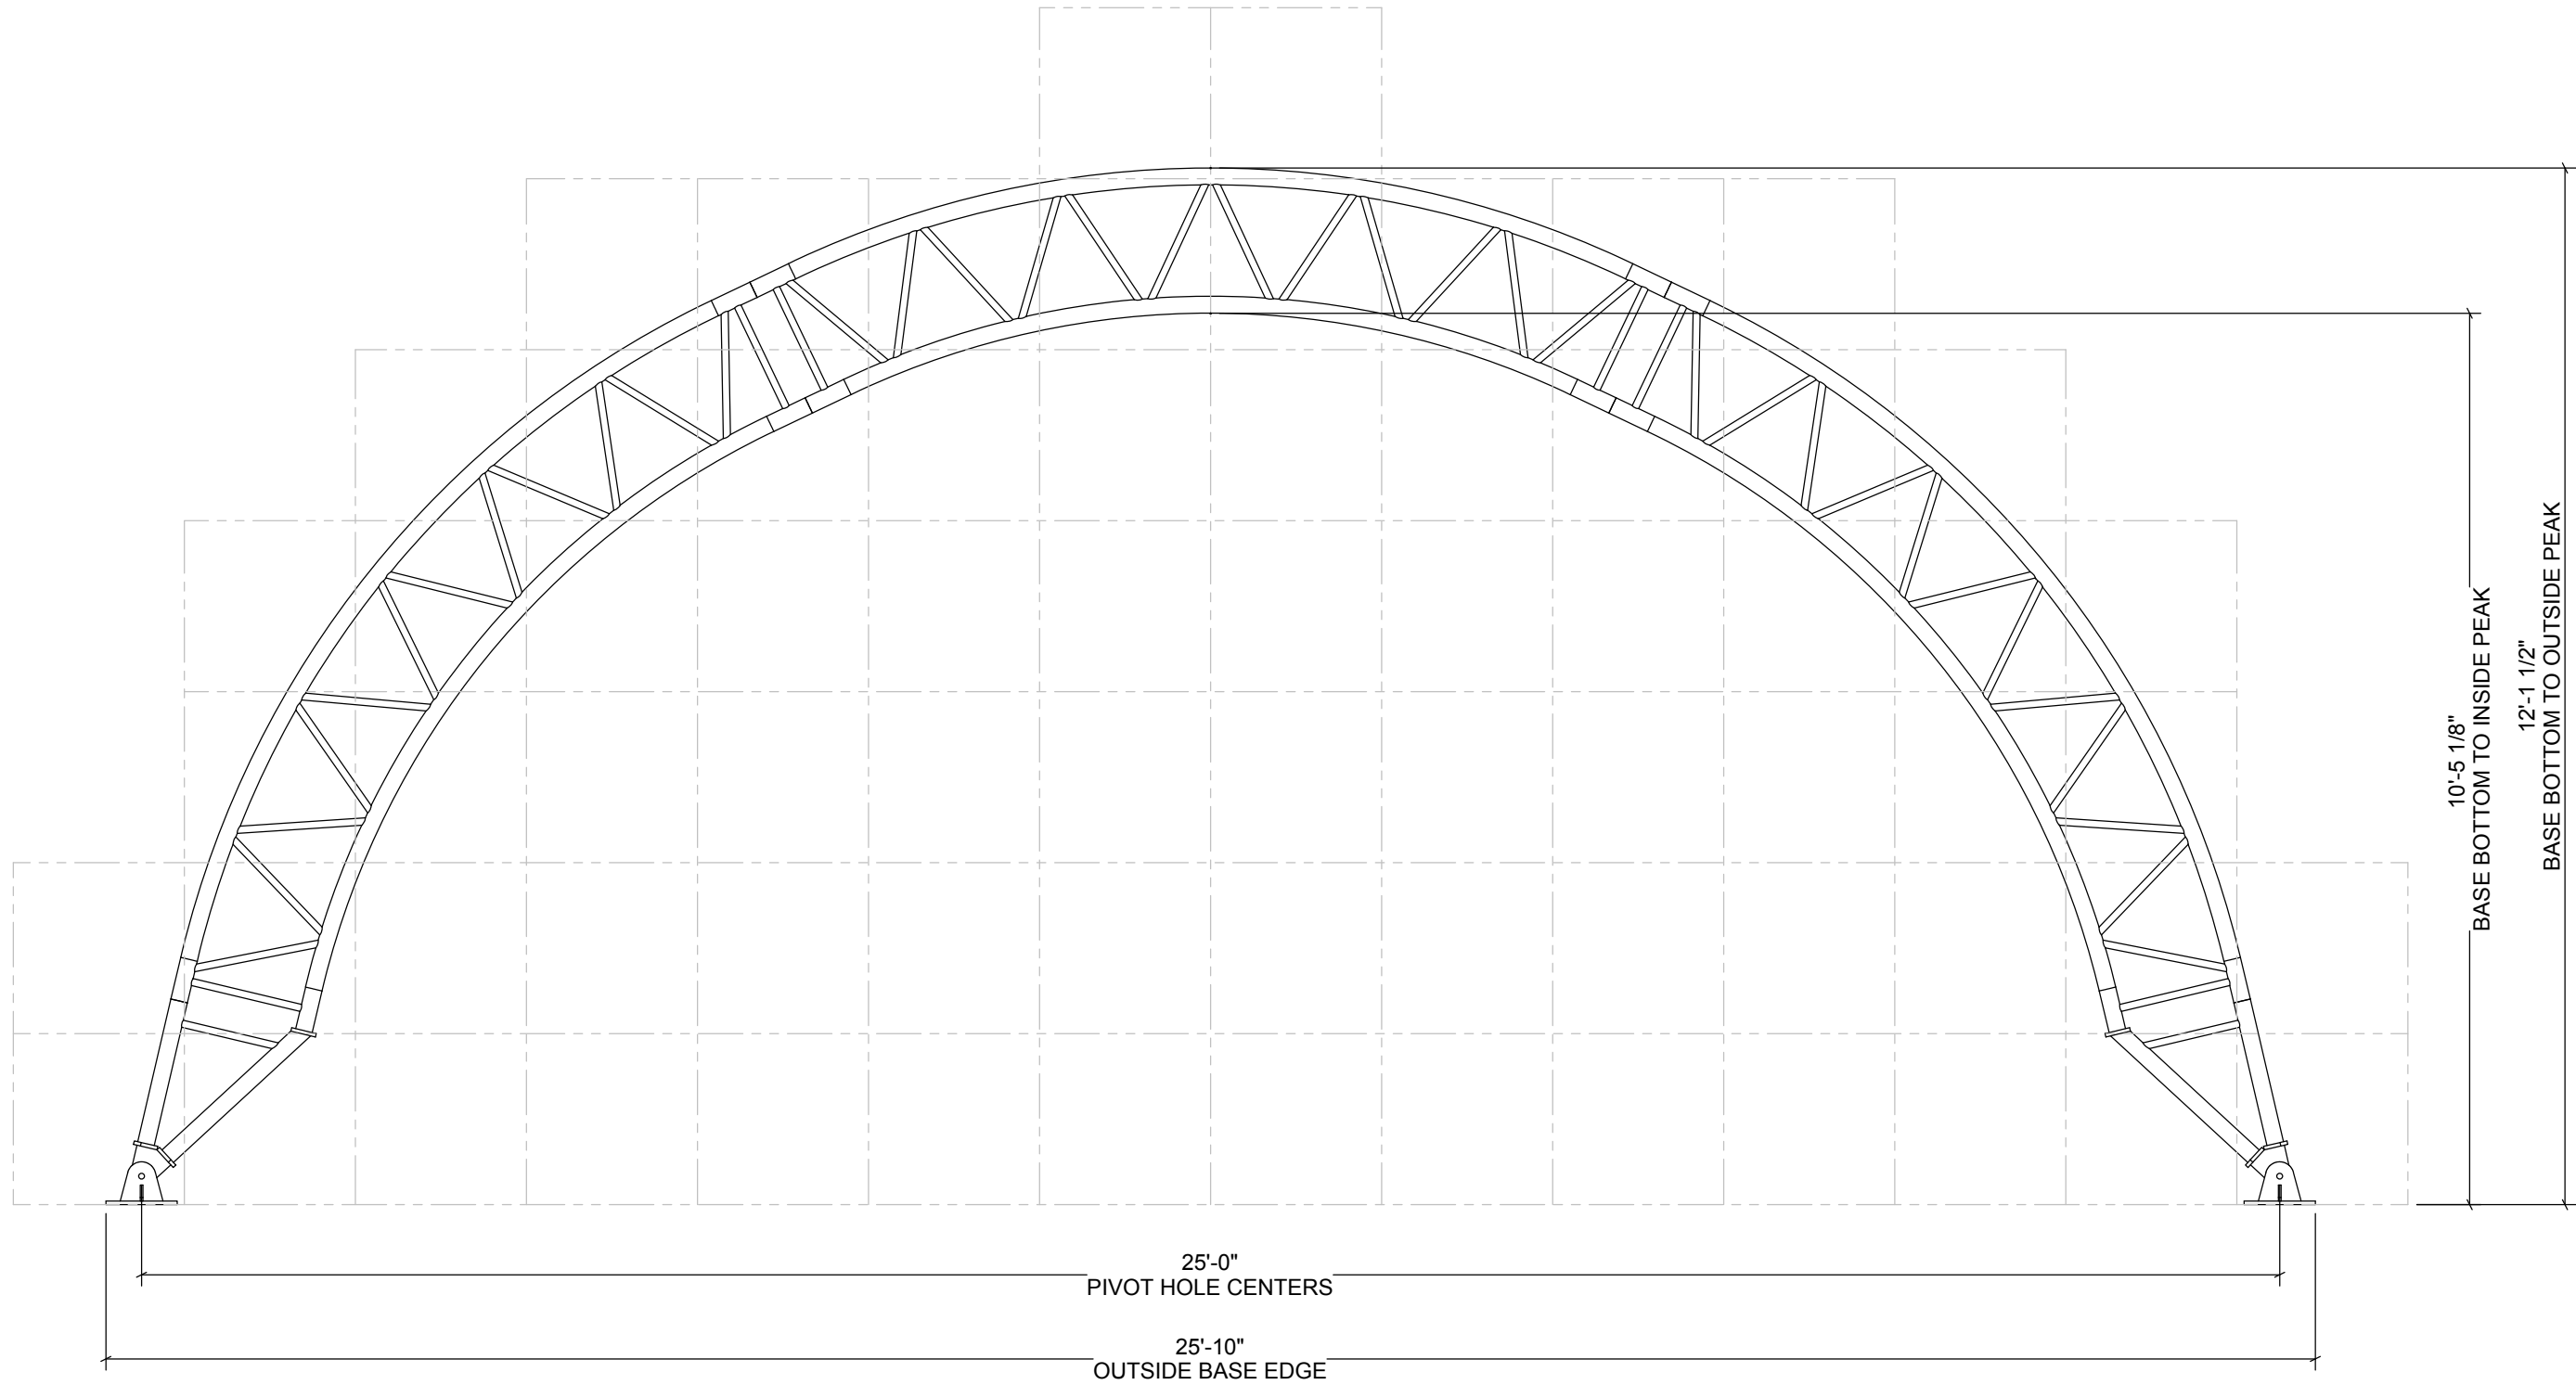

CUSTOMER INFORMATION:	STRUCTURE SKU #:	STRUCTURE SIZE:	STRUCTURE DESCRIPTION:
	CUSTOMER CONTACT:	CONTACT PHONE:	SHEET TITLE:

DRAWING DETAILS	
DRAWN BY:	CREATION DATE:
REVISIONS:	
NO.	REVISION DATE:
1	
2	
3	
4	
NOT TO SCALE	SHEET SIZE: 11X17
SHEET:	