


FRONT PROFILE (GRID)
 • GRID REPRESENTS 24" SQUARES



Order Number:

Customer Number:

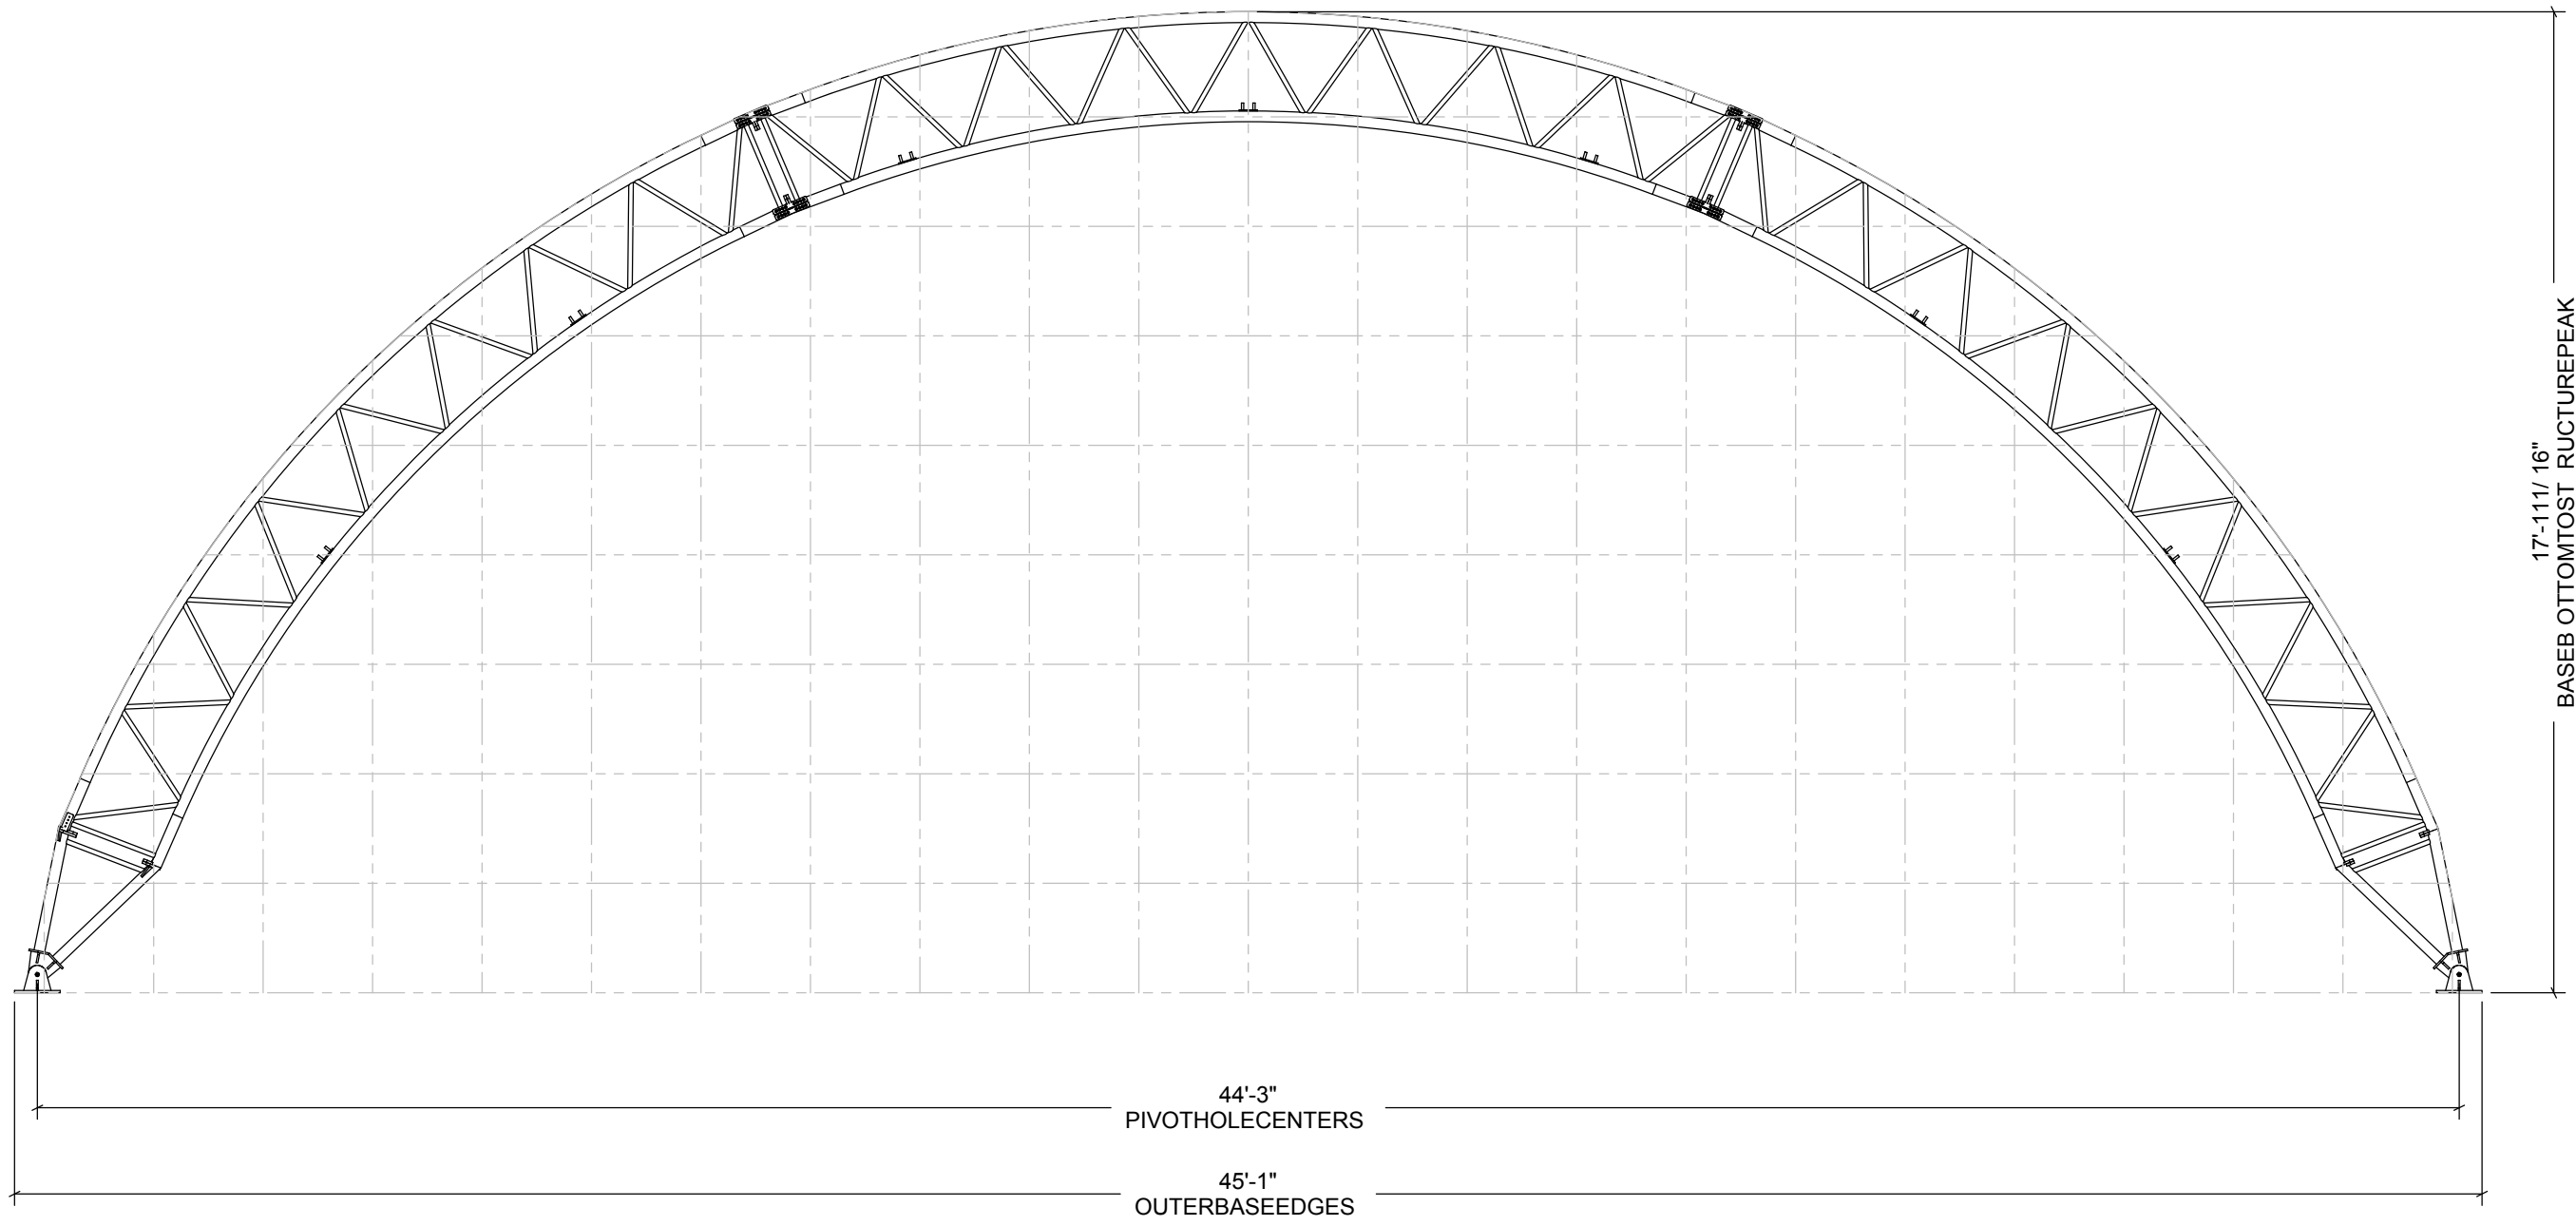

17'-11 1/16"
 BASE TO TOP OF STRUCTURE PEAK

44'-3"
 PIVOT HOLE CENTERS

45'-1"
 OUTER BASE EDGES

Structure SKU#:	Structure Size:	Structure Description:
Customer Contact:	Customer Contact Phone:	Page Title:
Customer Email:		

PDMWorksProject:	
Drawings	
Drawn By:	Creation Date:
Revisions:	
No. By:	Revision Date:
1	
2	
3	

Sheet: