

NOTE: PROFILE SHOWN WITH OPTIONAL AWNING ATTACHMENT.


T105BE20

24" GRID

DEVELOPED BY

 A DIVISION OF
ENGINEERING SERVICES & PRODUCTS CO.
 1440 18TH AVENUE SW
 DYERSVILLE, IA 52040
 P: 563.875.6113
 F: 563.875.2317
 WWW.ESAPCO.COM

ORDER #:
 CUSTOMER #:

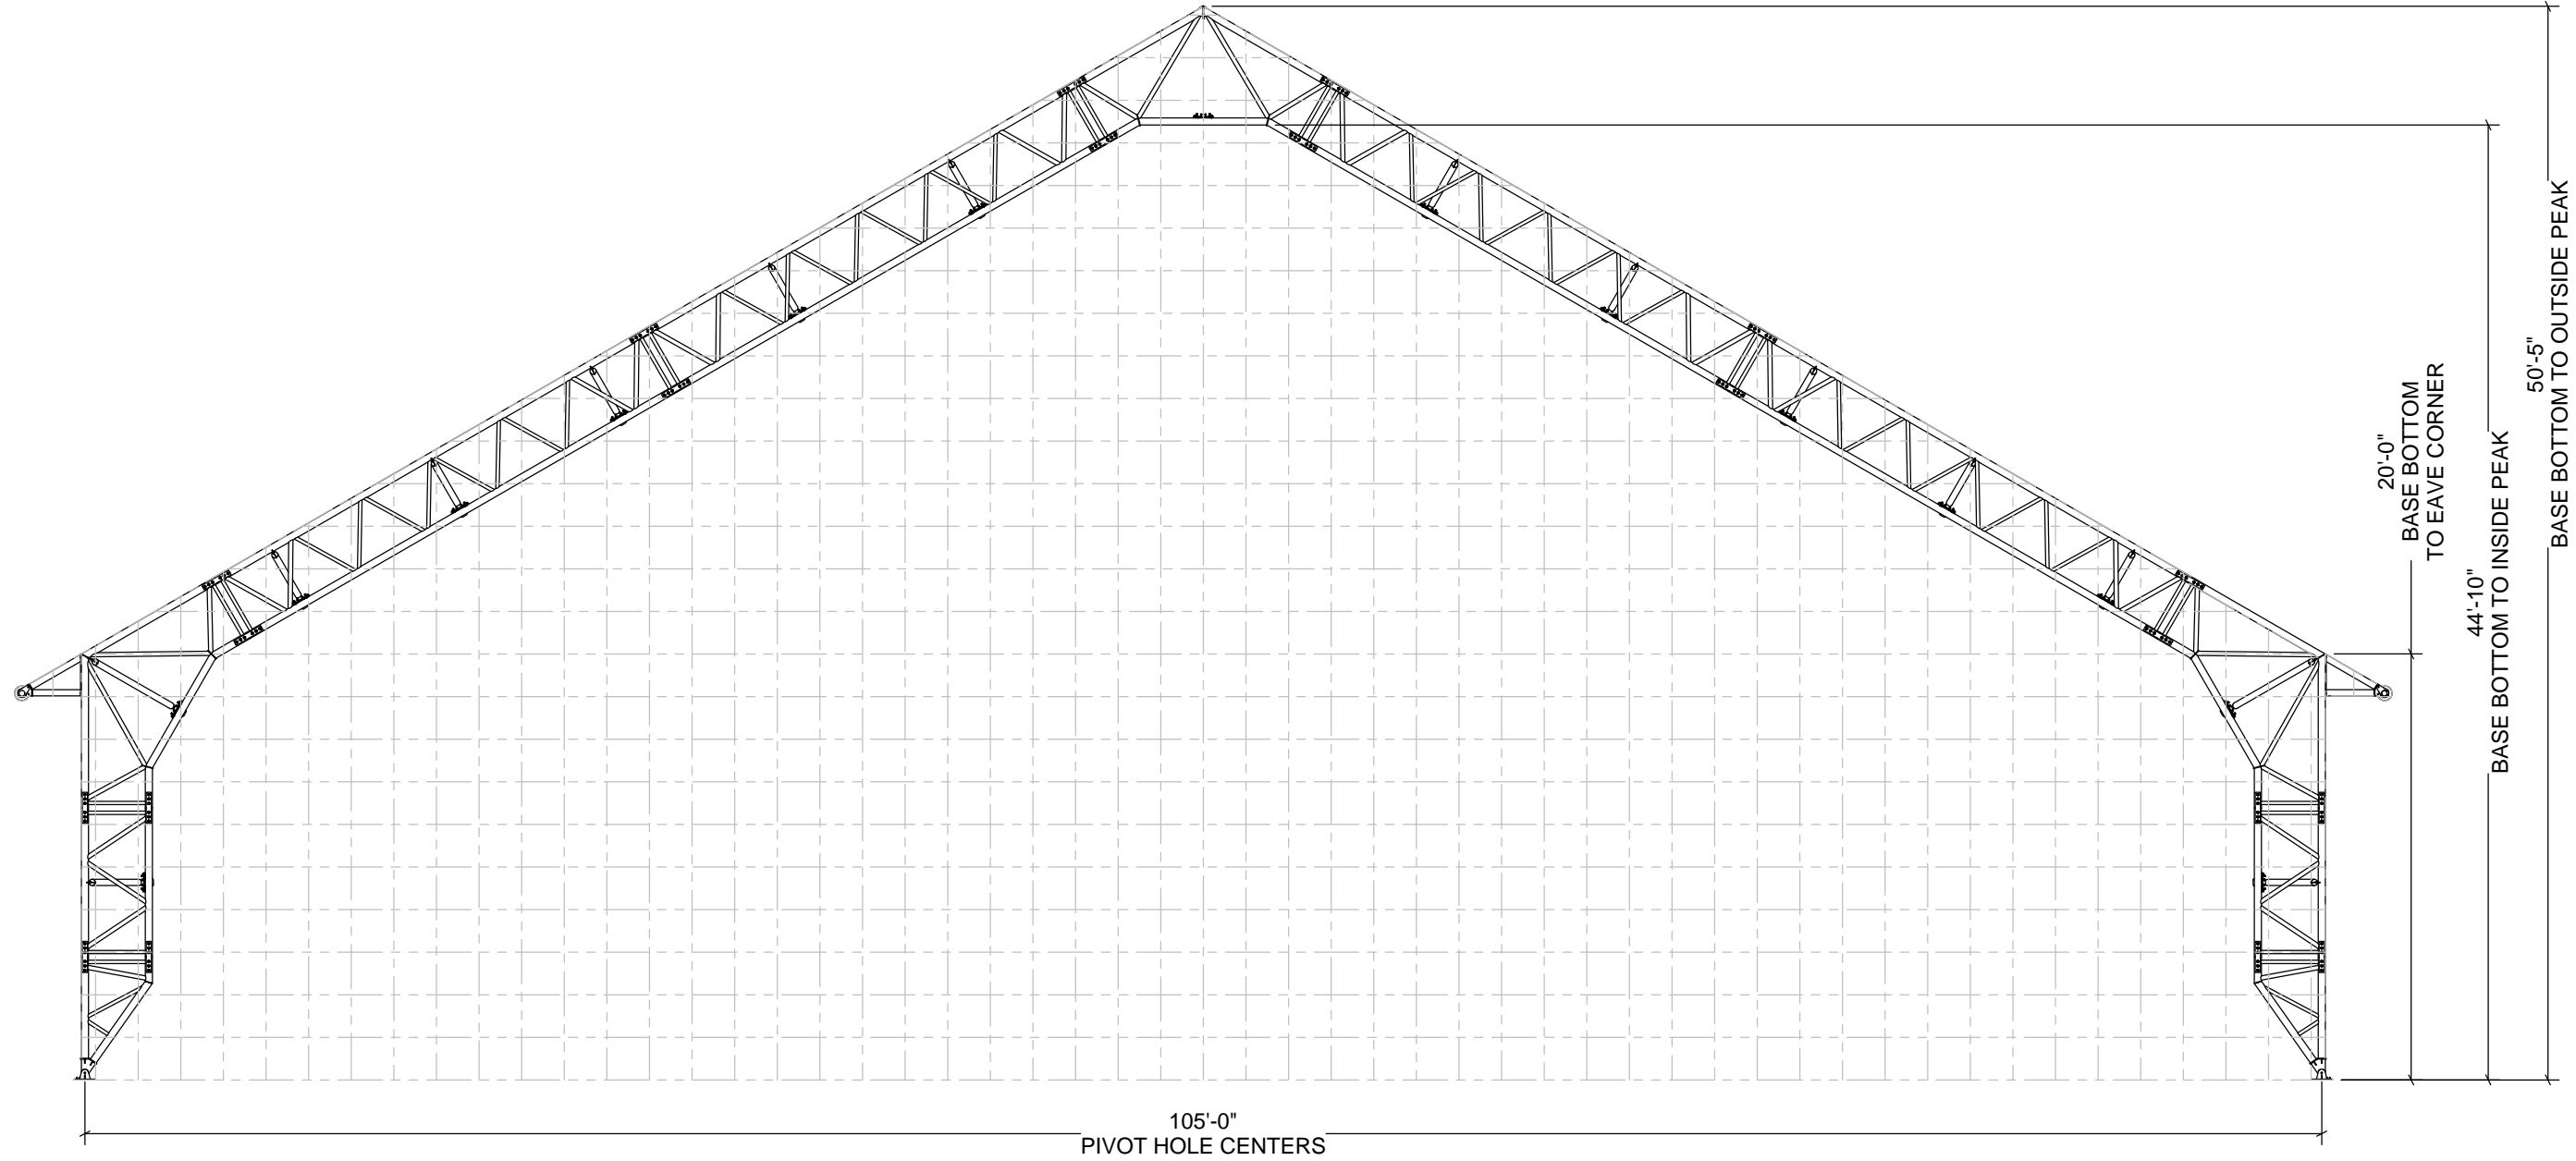

CUSTOMER INFORMATION:

STRUCTURE SKU #: T105BE20	STRUCTURE SIZE:	STRUCTURE DESCRIPTION: 24" GRID
CUSTOMER CONTACT:	CONTACT PHONE:	SHEET TITLE:

DRAWING DETAILS

DRAWN BY: CJE	CREATION DATE: 9/11/2014	
REVISIONS:		
NO.	BY:	REVISION DATE:
1		
2		
3		
4		

NOT TO SCALE SHEET SIZE: 11X17
 SHEET:
A1-1.0