

NOTE: PROFILE SHOWN WITH OPTIONAL AWNING ATTACHMENT.

# T140BJ20


## 24" GRID

DEVELOPED BY

  
A DIVISION OF  
ENGINEERING SERVICES & PRODUCTS CO.  
1440 18TH AVENUE SW  
DYERSVILLE, IA 52040  
P: 563.875.6113  
F: 563.875.2317  
WWW.ESAPCO.COM

ORDER #:

CUSTOMER #:

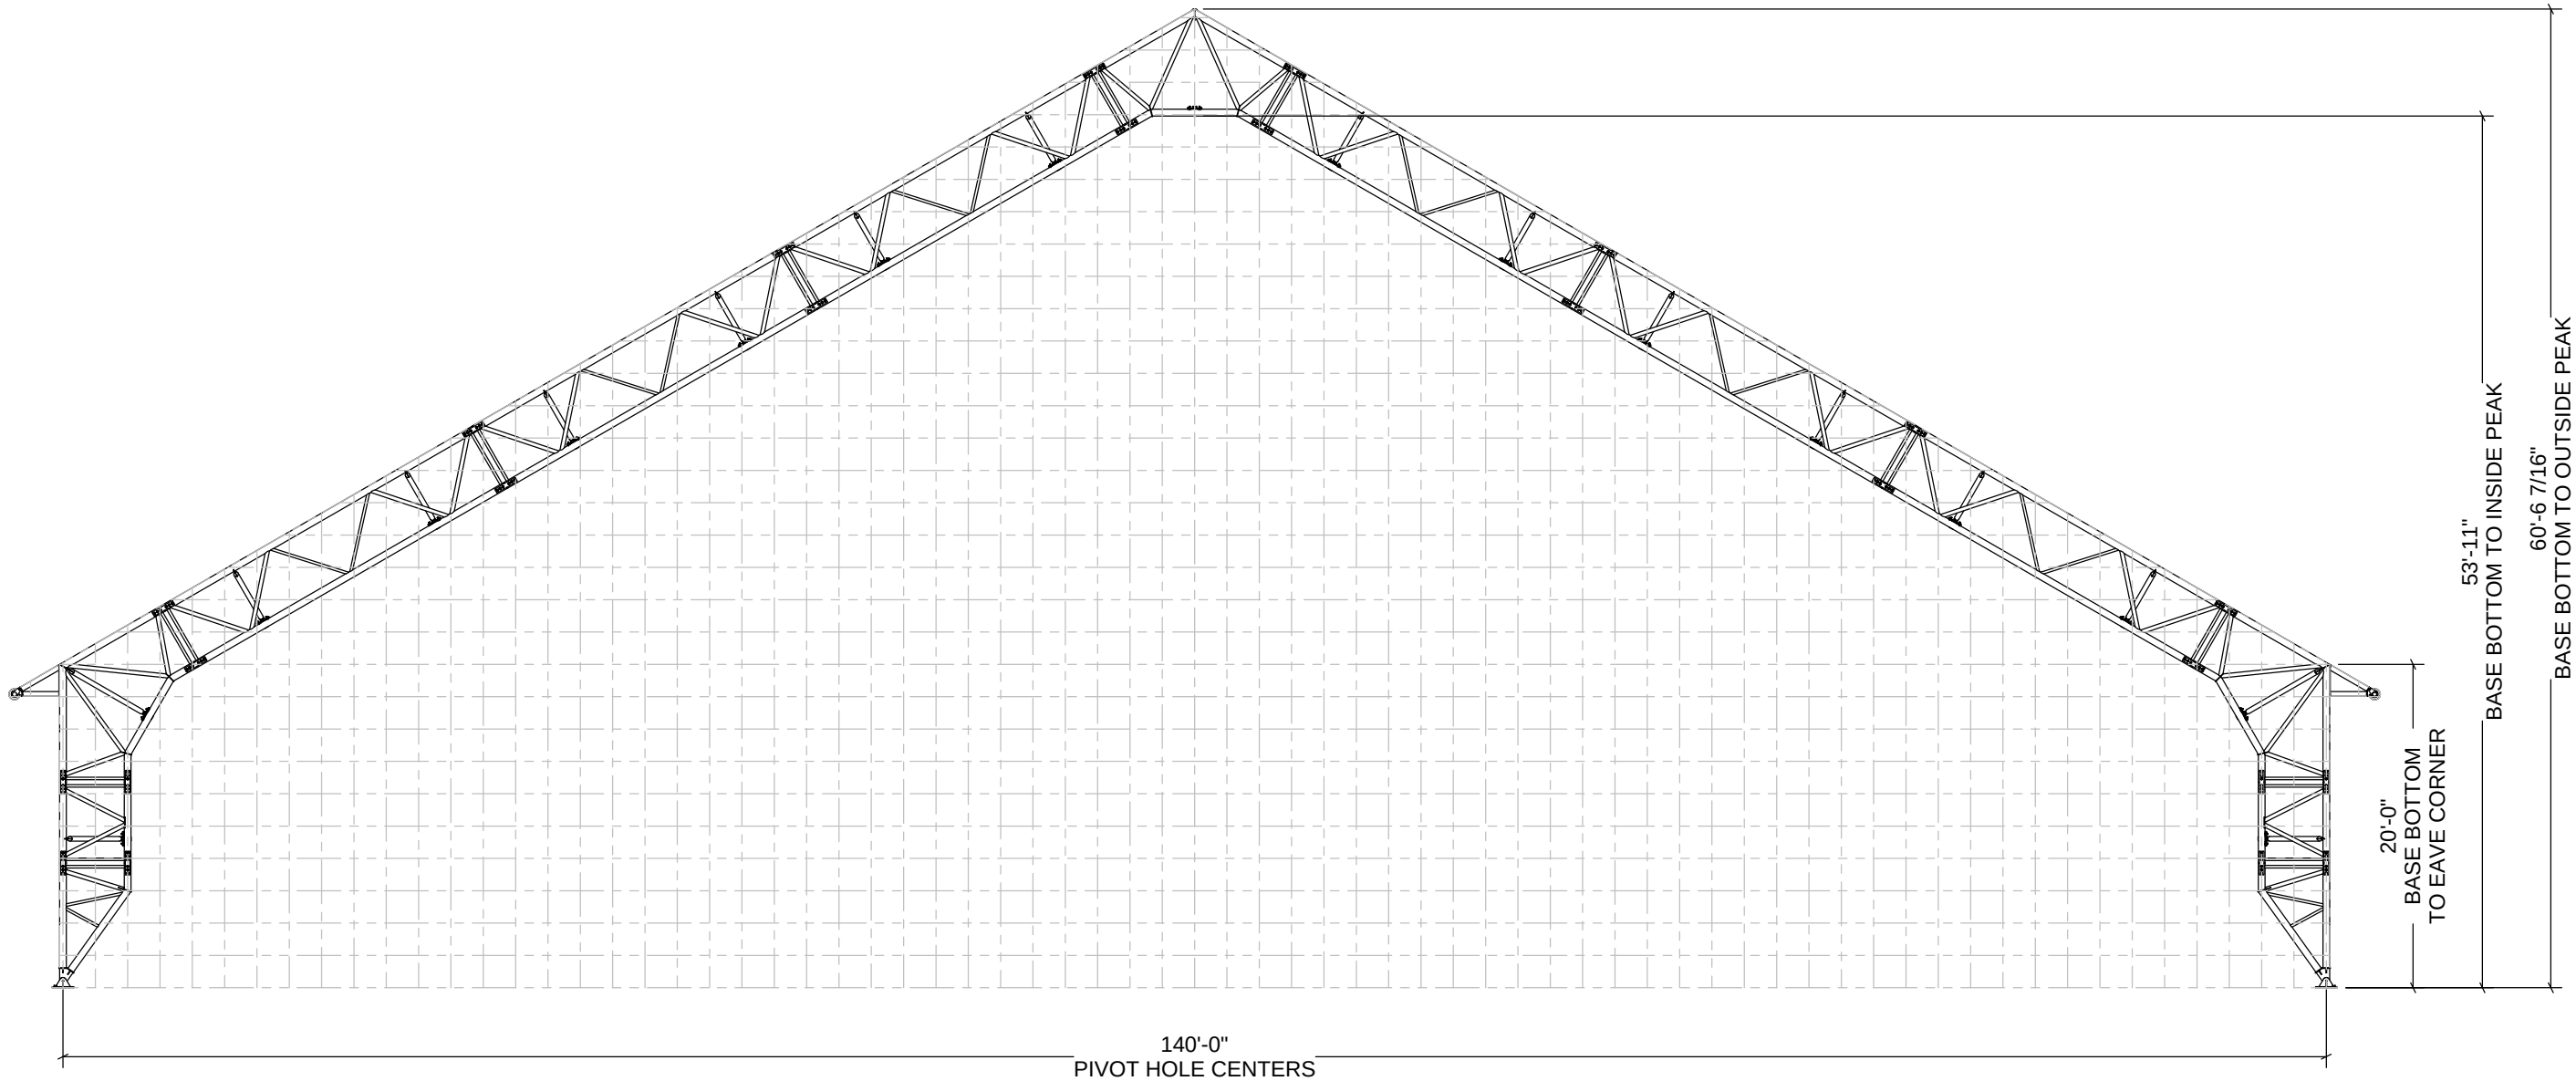

|                       |                                     |                 |                                           |
|-----------------------|-------------------------------------|-----------------|-------------------------------------------|
| CUSTOMER INFORMATION: | STRUCTURE SKU #:<br><b>T140BJ20</b> | STRUCTURE SIZE: | STRUCTURE DESCRIPTION:<br><b>24" GRID</b> |
|                       | CONTACT PHONE:                      |                 |                                           |
|                       | CUSTOMER CONTACT:                   |                 |                                           |
|                       | SHEET TITLE:                        |                 |                                           |

| DRAWING DETAILS  |     |                             |  |
|------------------|-----|-----------------------------|--|
| DRAWN BY:<br>CJE |     | CREATION DATE:<br>10/1/2014 |  |
| REVISIONS:       |     |                             |  |
| NO.              | BY: | REVISION DATE:              |  |
| 1                |     |                             |  |
| 2                |     |                             |  |
| 3                |     |                             |  |
| 4                |     |                             |  |
| NOT TO SCALE     |     | SHEET SIZE: 11X17           |  |
| SHEET:           |     |                             |  |
| A1-1.0           |     |                             |  |