

NOTE: PROFILE SHOWN WITH OPTIONAL AWNING ATTACHMENT.


T140BJ15

24" GRID

DEVELOPED BY

 A DIVISION OF
ENGINEERING SERVICES & PRODUCTS CO.
 1440 18TH AVENUE SW
 DYERSVILLE, IA 52040
 P: 563.875.6113
 F: 563.875.2317
 WWW.ESAPCO.COM

ORDER #:
 CUSTOMER #:

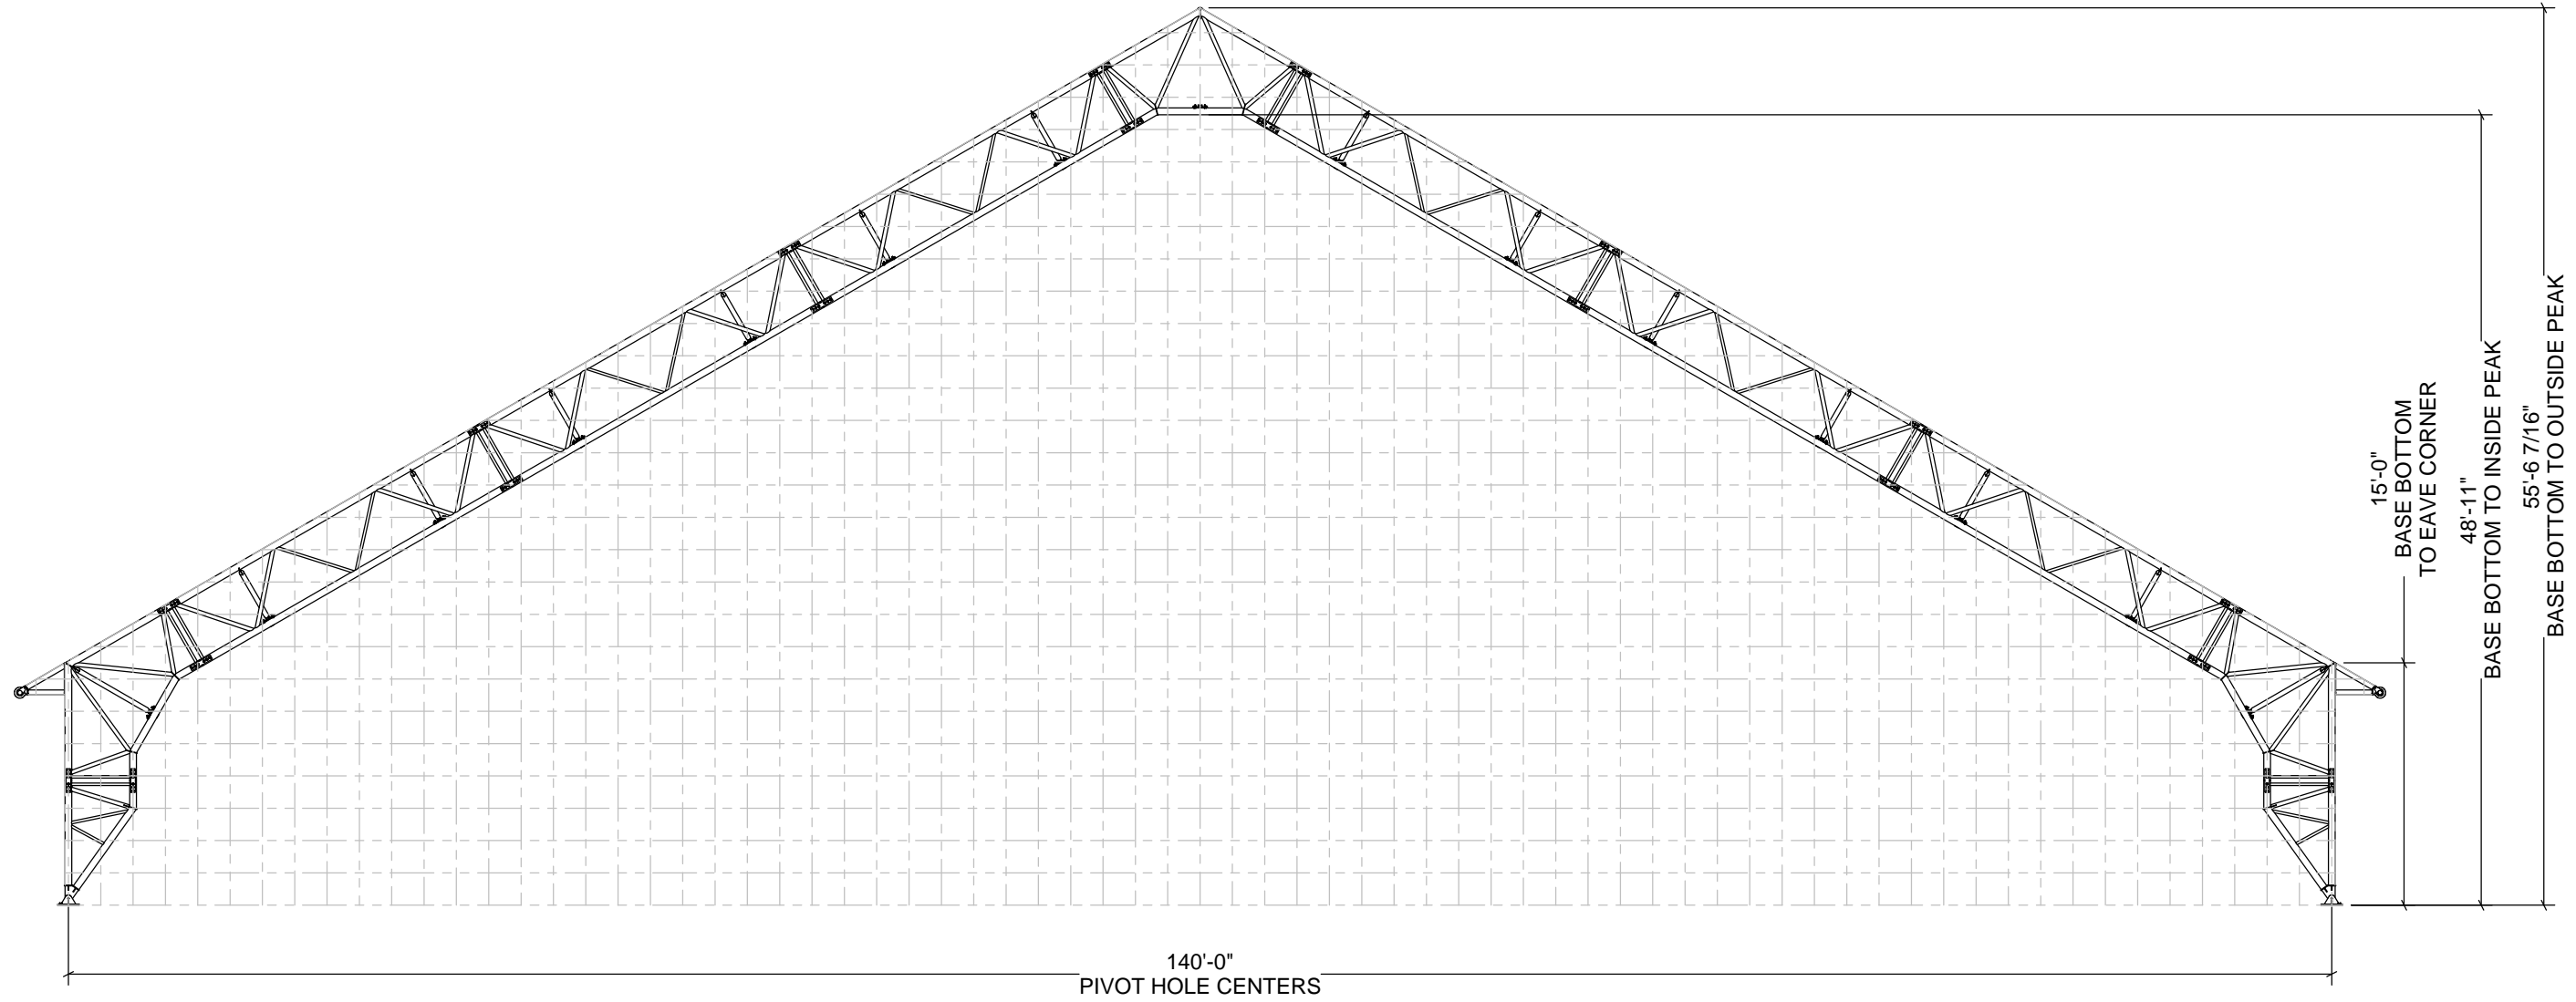

CUSTOMER INFORMATION:	STRUCTURE SKU #: T140BJ15	STRUCTURE SIZE:	STRUCTURE DESCRIPTION: 24" GRID
	CUSTOMER CONTACT:	CONTACT PHONE:	SHEET TITLE:

DRAWING DETAILS	
DRAWN BY: CJE	CREATION DATE: 10/1/2014
REVISIONS:	
NO.	REVISION DATE:
1	
2	
3	
4	
NOT TO SCALE	SHEET SIZE: 11X17

SHEET:
A1-1.0