

NOTE: PROFILE SHOWN WITH OPTIONAL AWNING ATTACHMENT.


T025BA13
24" GRID

DEVELOPED BY


A DIVISION OF
ENGINEERING SERVICES & PRODUCTS CO.
1440 18TH AVENUE SW
DYERSVILLE, IA 52040
P: 563.875.6113
F: 563.875.2317
WWW.ESAPCO.COM

ORDER #:

CUSTOMER #:

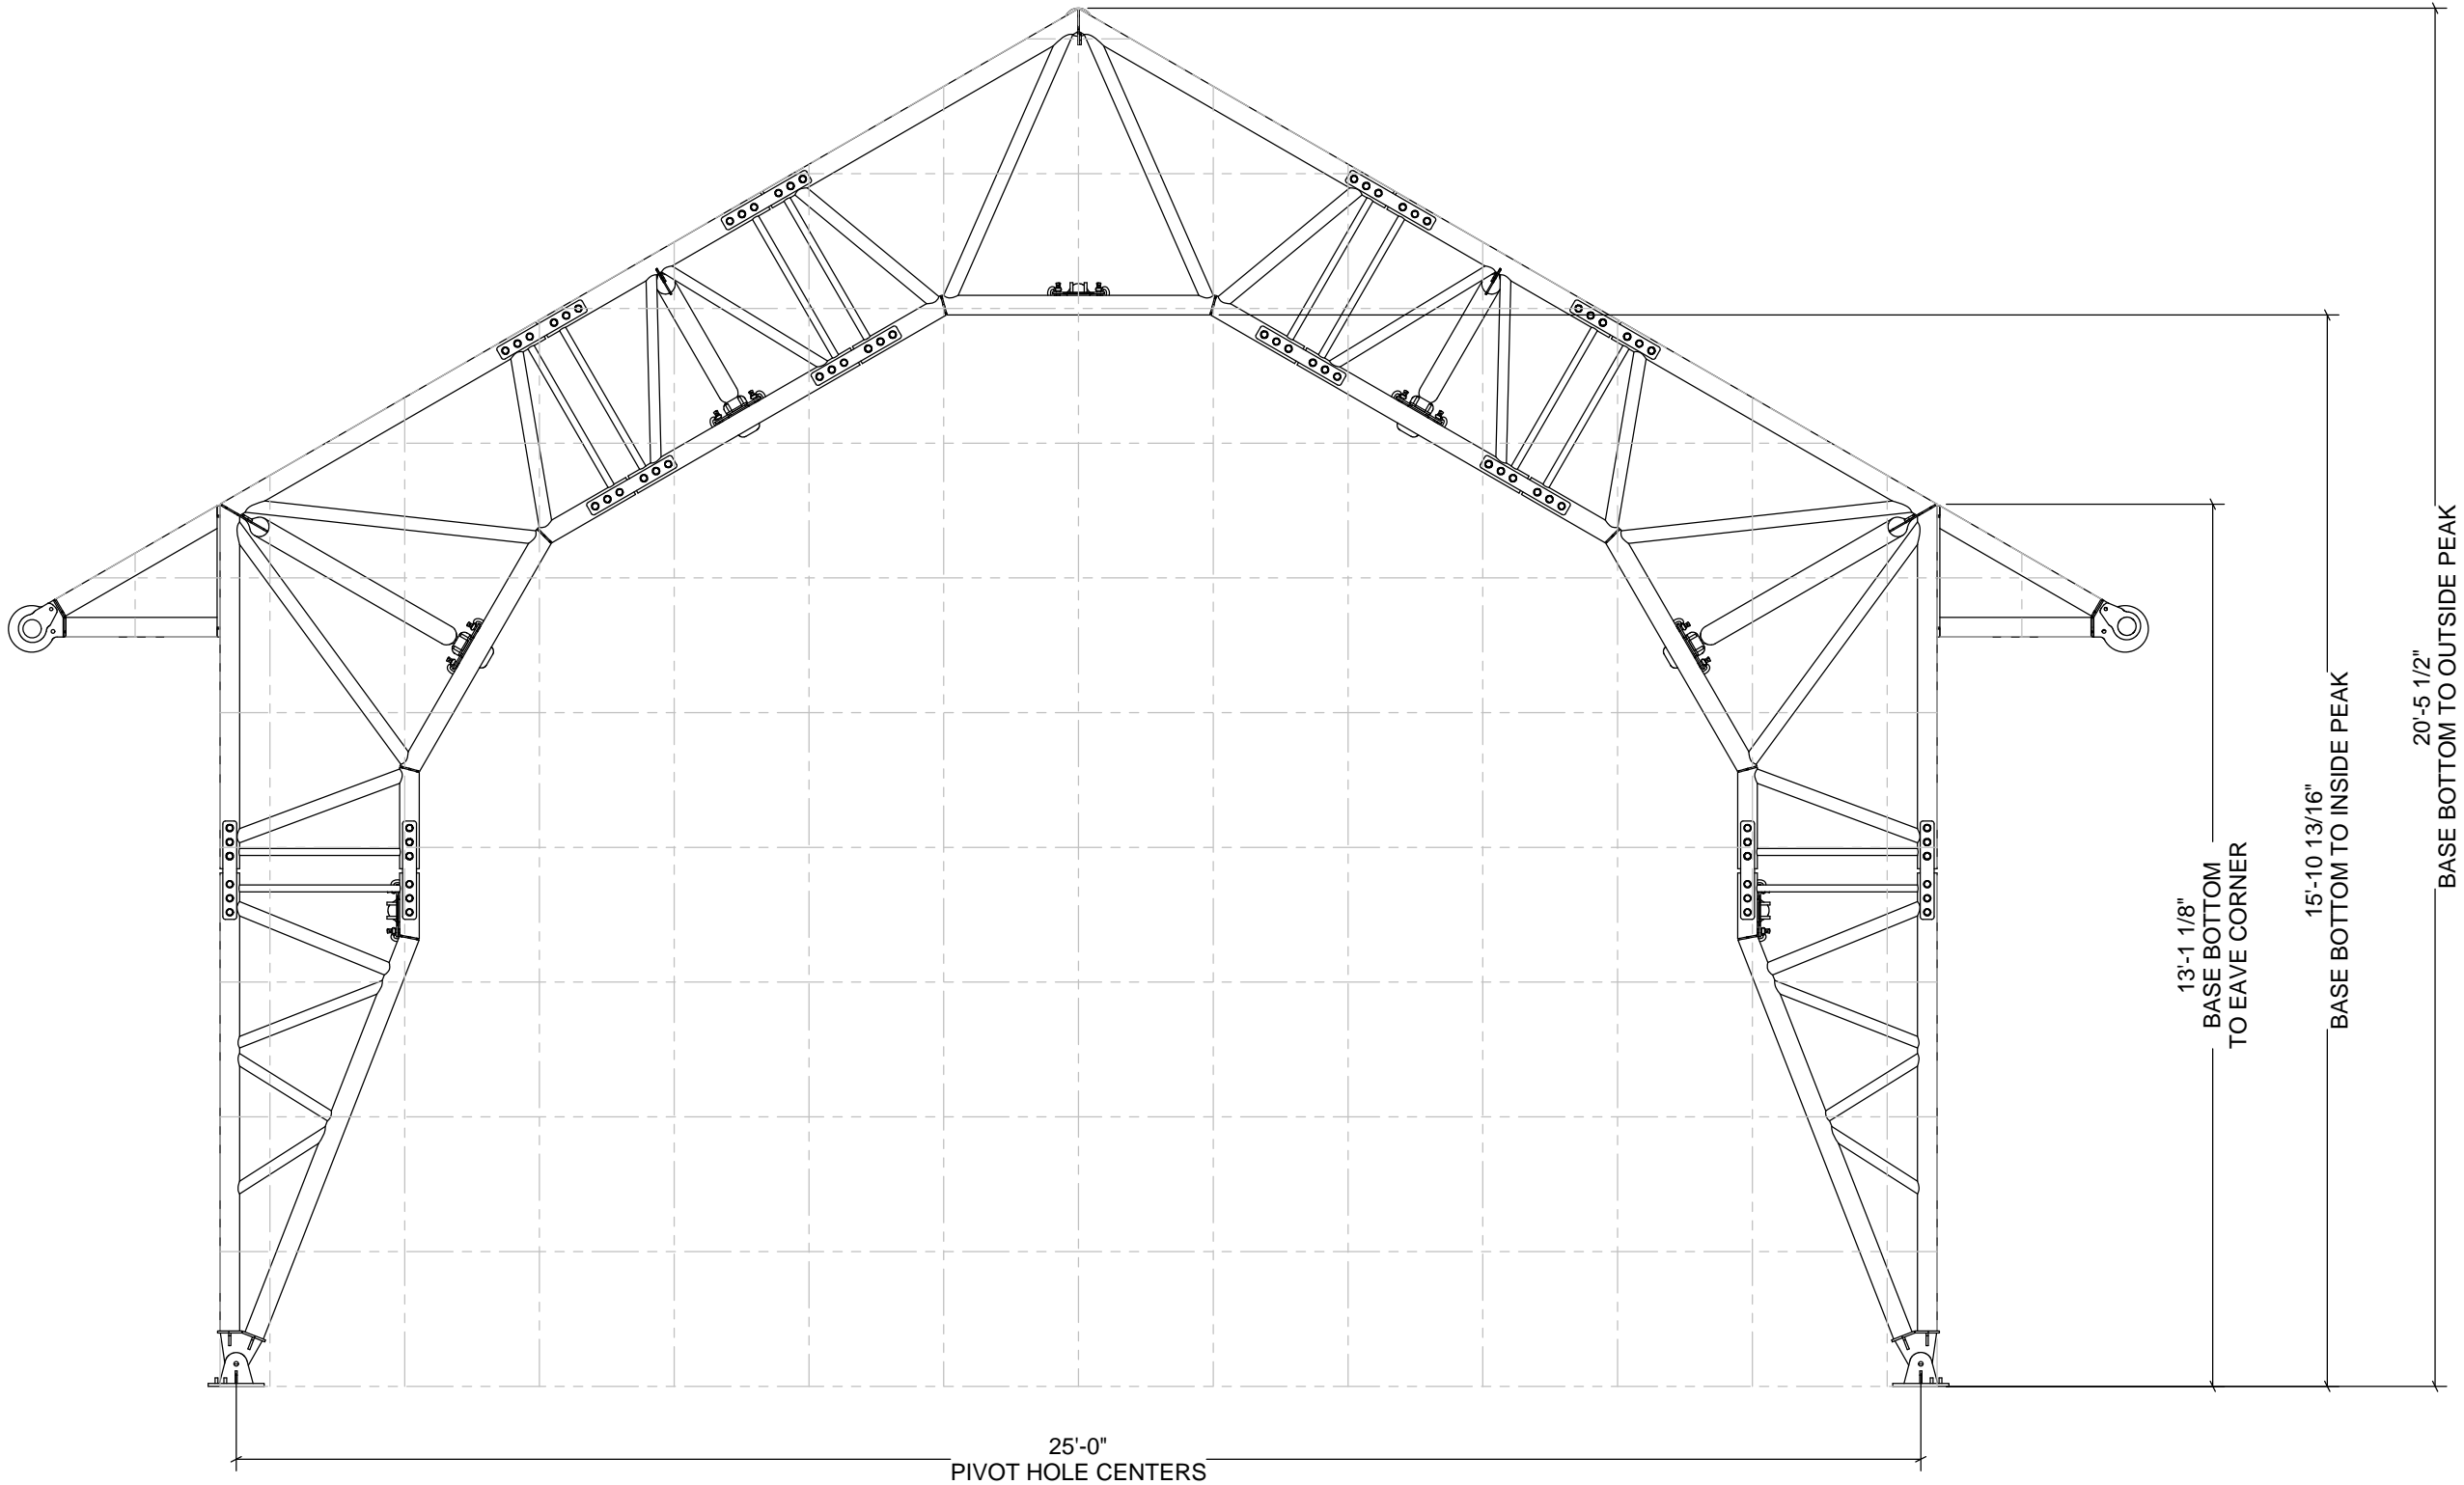

| | | | |
|-----------------------|------------------------------|-----------------|------------------------------------|
| CUSTOMER INFORMATION: | STRUCTURE SKU #: T025BA13 | STRUCTURE SIZE: | STRUCTURE DESCRIPTION: 24" GRID |
| | CUSTOMER CONTACT: | CONTACT PHONE: | SHEET TITLE: |
| | | | |

| DRAWING DETAILS | | | |
|------------------|-----|-----------------------------|--|
| DRAWN BY: CJE | | CREATION DATE: 4/14/2015 | |
| REVISIONS: | | | |
| NO. | BY: | REVISION DATE: | |
| 1 | | | |
| 2 | | | |
| 3 | | | |
| 4 | | | |
| NOT TO SCALE | | SHEET SIZE: 11X17 | |
| SHEET: | | | |
| A1-1.0 | | | |