


FRONT PROFILE (GRID)
 • GRID REPRESENTS 24" SQUARES



Order Number:

Customer Number:

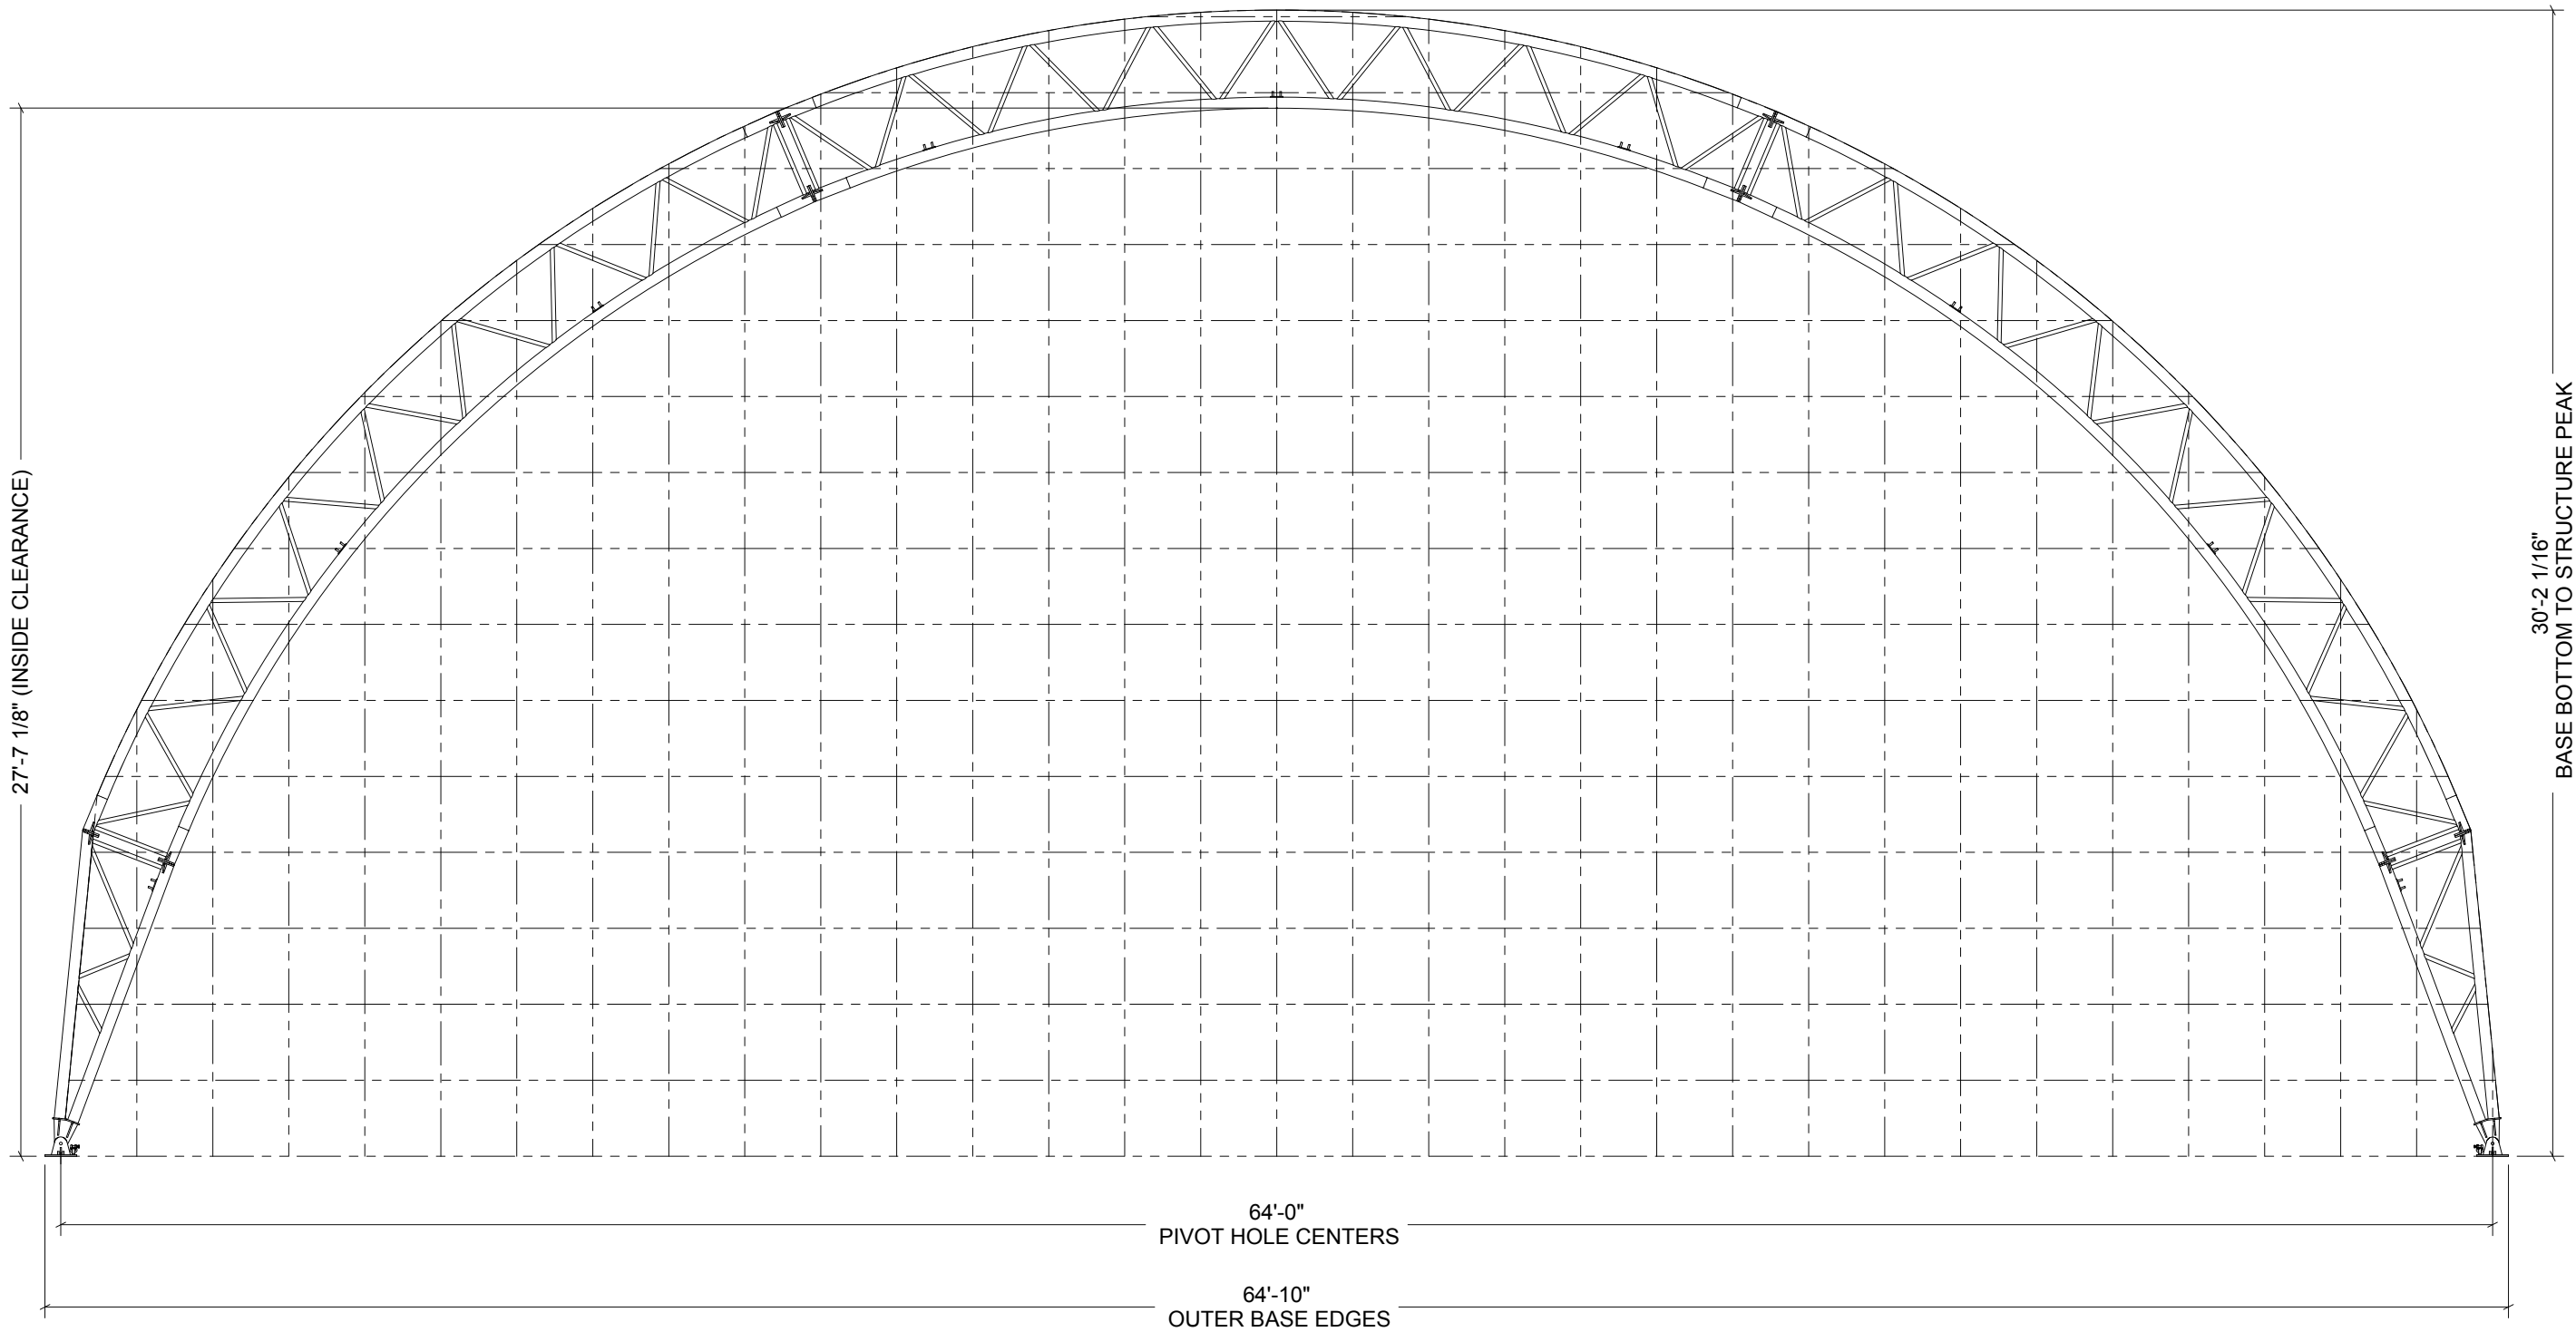

27'-7 1/8" (INSIDE CLEARANCE)

30'-2 1/16"
BASE BOTTOM TO STRUCTURE PEAK

64'-0"
PIVOT HOLE CENTERS

64'-10"
OUTER BASE EDGES

Structure SKU #:	Structure Size:	Structure Description:
Customer Information:	Customer Contact Phone:	Page Title:
Customer Contact:		

PDMWorks Project:	
Drawings	
Drawn By:	Creation Date:
Revisions:	
No. By:	Revision Date:
1	
2	
3	
Sheet:	