


CLEARSPAN™ 100' WIDE GB SERIES STRUCTURE PROFILE

FRONT PROFILE (DIMENSIONS)
• GRID REPRESENTS 24" SQUARES

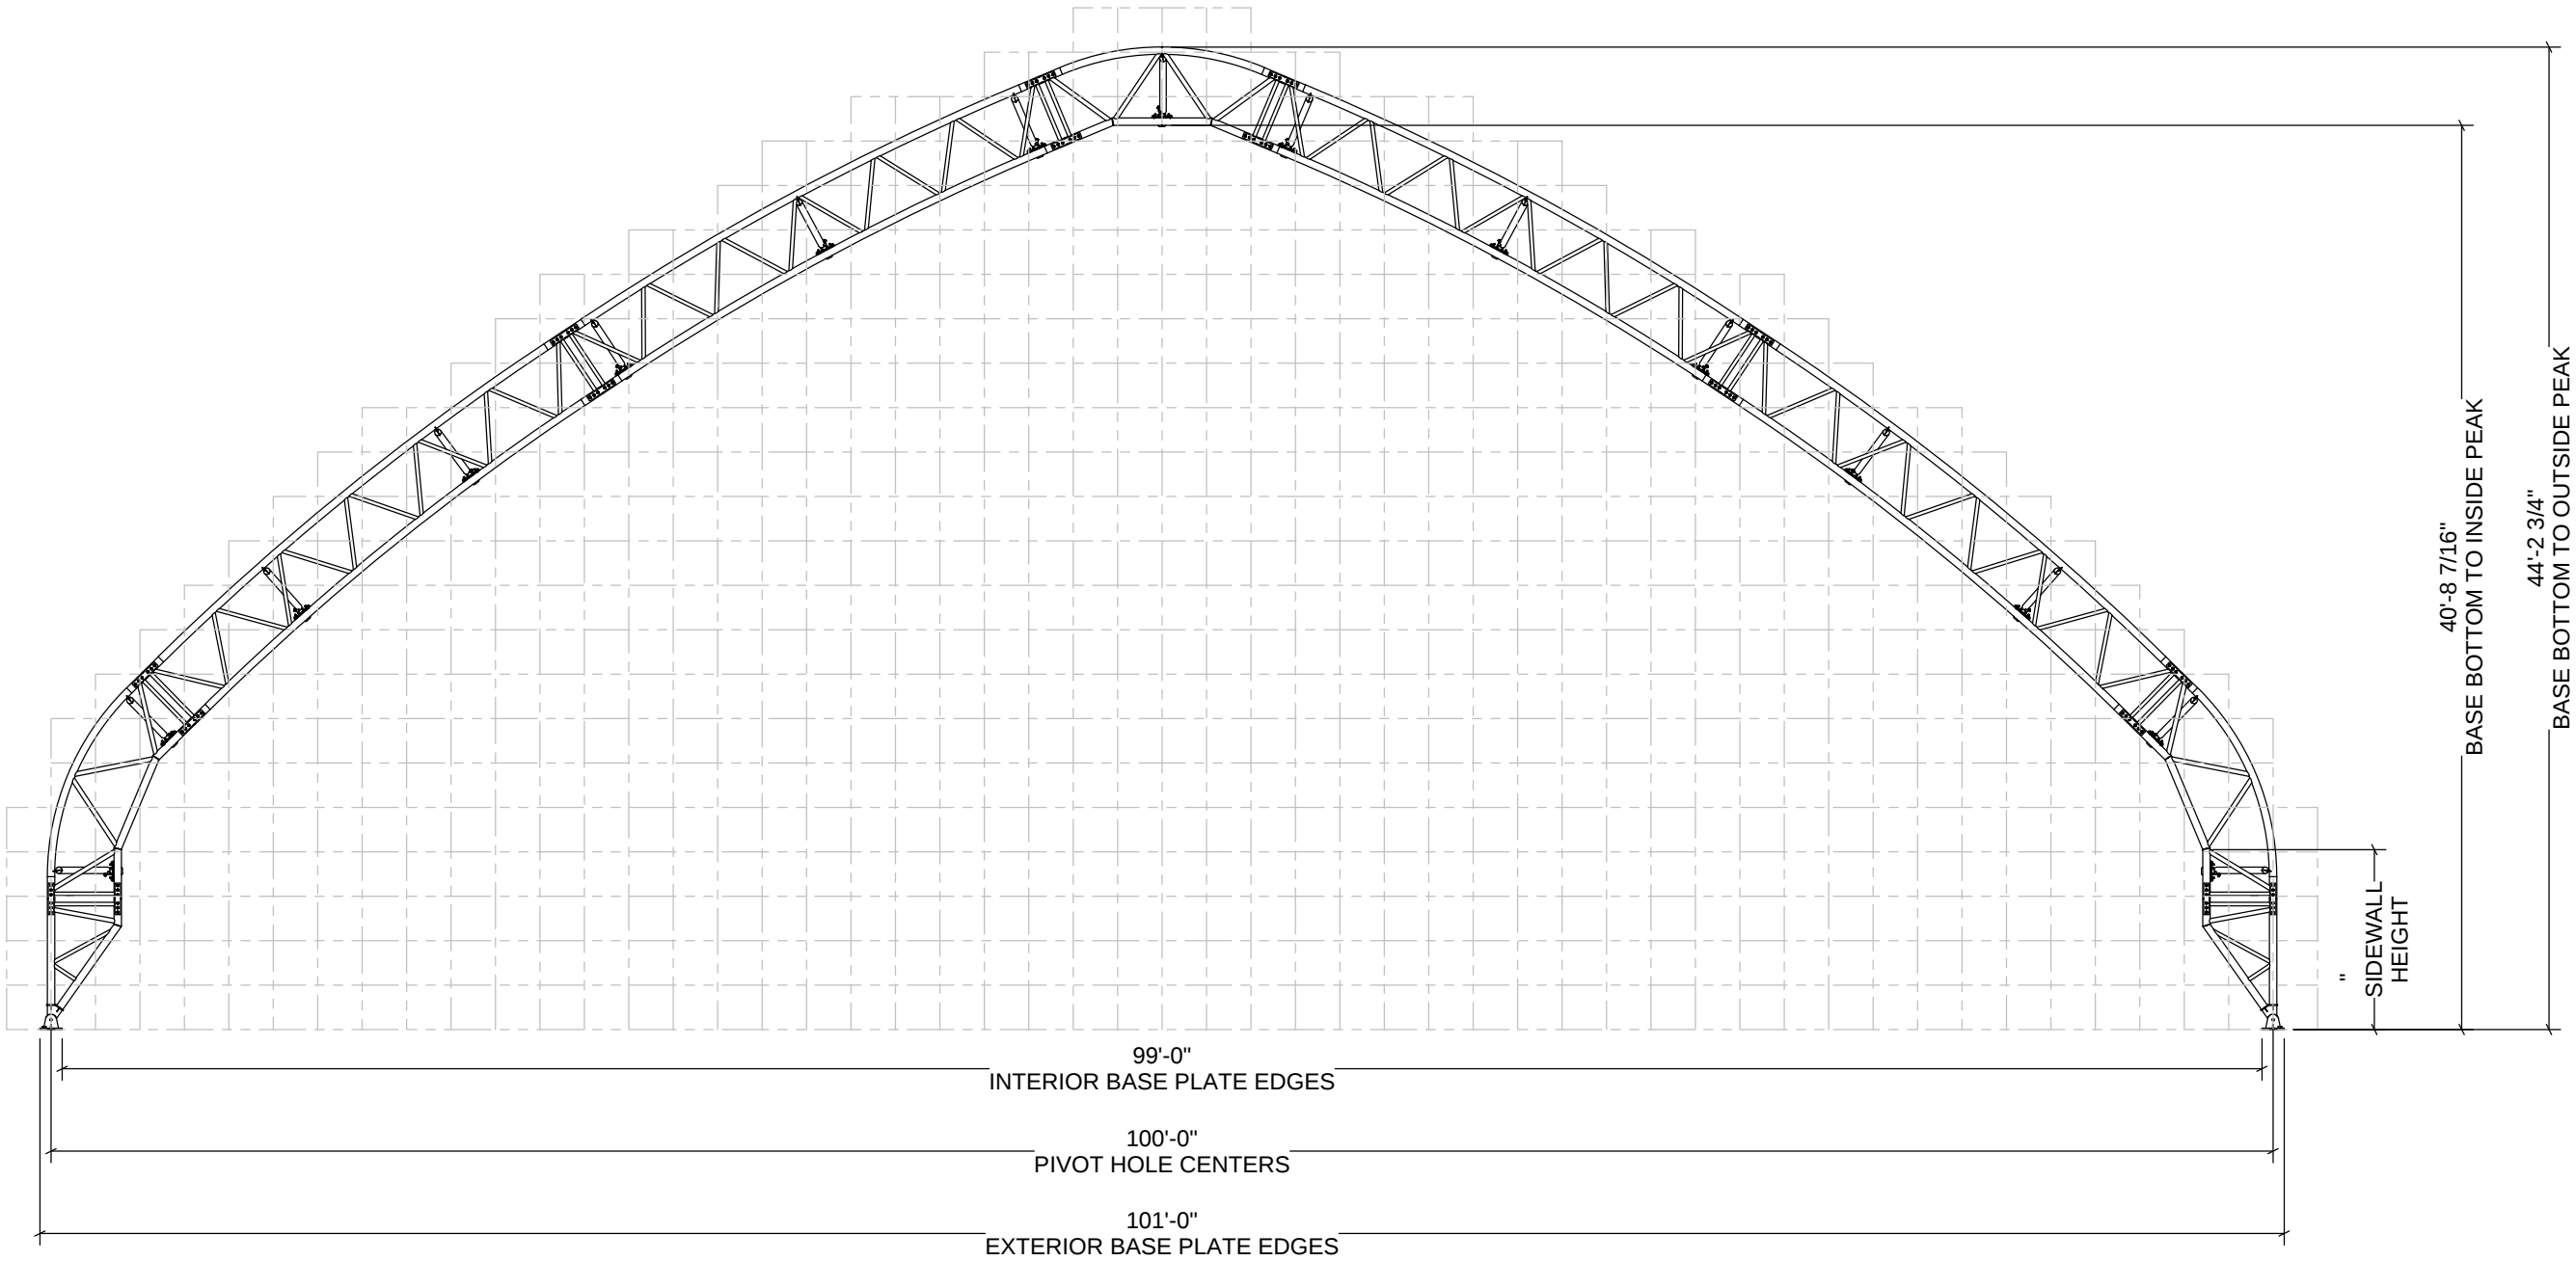

DEVELOPED BY



A DIVISION OF
ENGINEERING SERVICES & PRODUCTS CO.
1440 18TH AVENUE SW
DYERSVILLE, IA 52040
P: 563.875.6113
F: 563.875.2317
WWW.ESAPCO.COM

ORDER #:
--

CUSTOMER #:
--

CUSTOMER INFORMATION: -- -- --		STRUCTURE SKU #: T100GB	
CUSTOMER CONTACT: --	CONTACT PHONE: --	STRUCTURE SIZE: 100'W	
SHEET TITLE: FRONT PROFILE (DIMENSIONS)		STRUCTURE DESCRIPTION: --	

DRAWING DETAILS			
DRAWN BY: CE		CREATION DATE: 1/23/2014	
REVISIONS:			
NO.	BY:	REVISION DATE:	
1			
2			
3			
4			
NOT TO SCALE		SHEET SIZE: 11X17	
SHEET:			
E1-1.0			