


**FRONT PROFILE (GRID)**  
 • GRID REPRESENTS 24" SQUARES

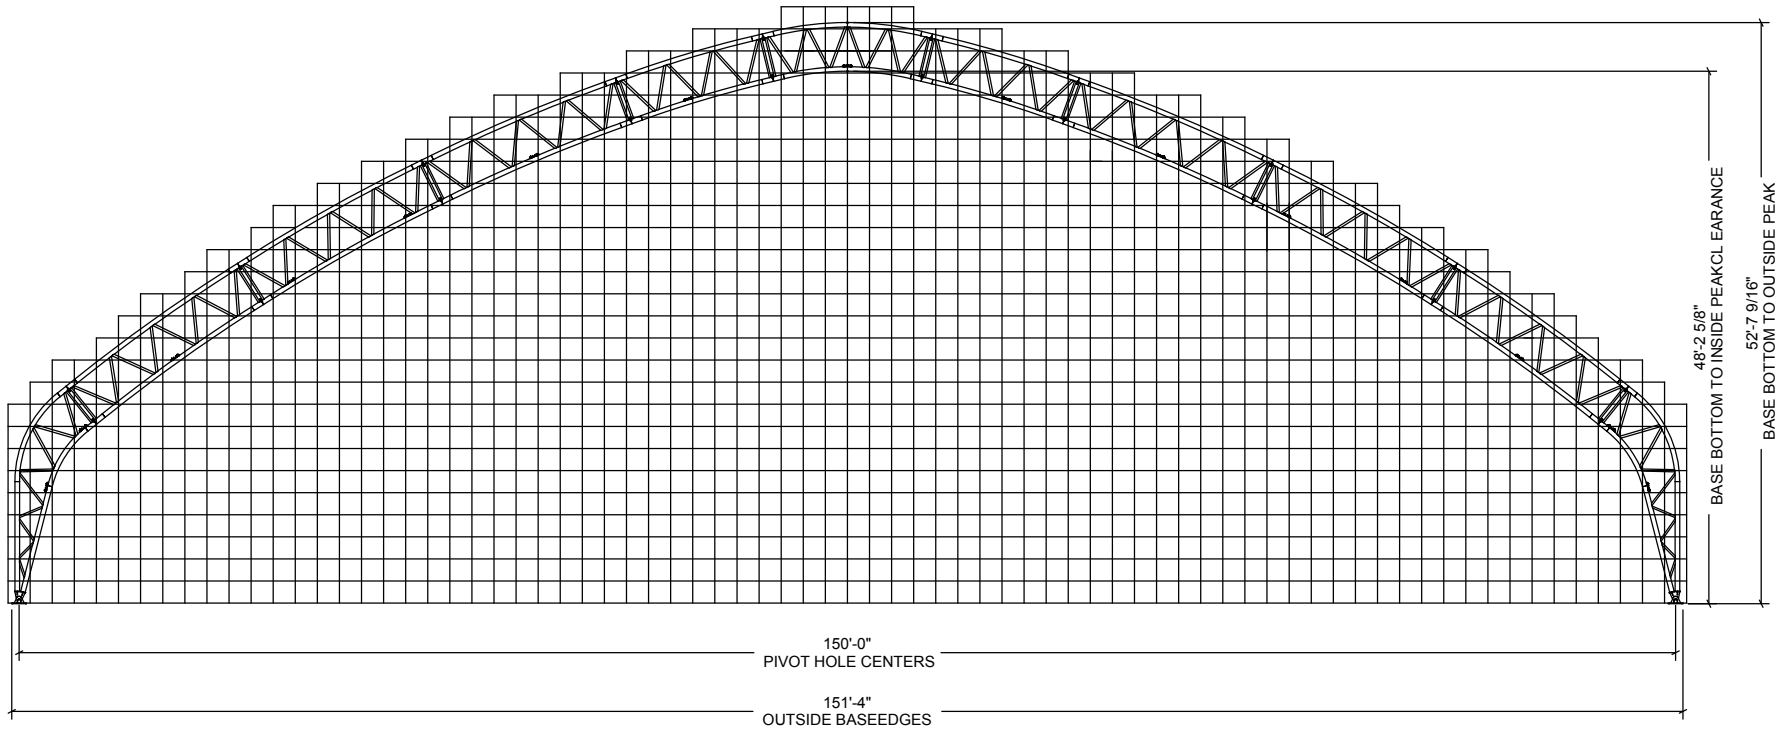

OrderNum ber:

CustomerNum ber:

Blank space for additional notes or specifications.

Customer/Location:	Structure SKU #	Structure Size	Structure Description:
Customer Contact	Customer Contact/Phone:		
Page Title:			

PDMWorks Project:	
Drawings	
Drawn by:	Creation Date:
Revisions:	
No. By:	Revision/Date:
1	
2	
3	
Sheet:	