


FRONT PROFILE (GRID)
 • **GRID REPRESENTS 24" SQUARES**

Order Number:

Customer Number:

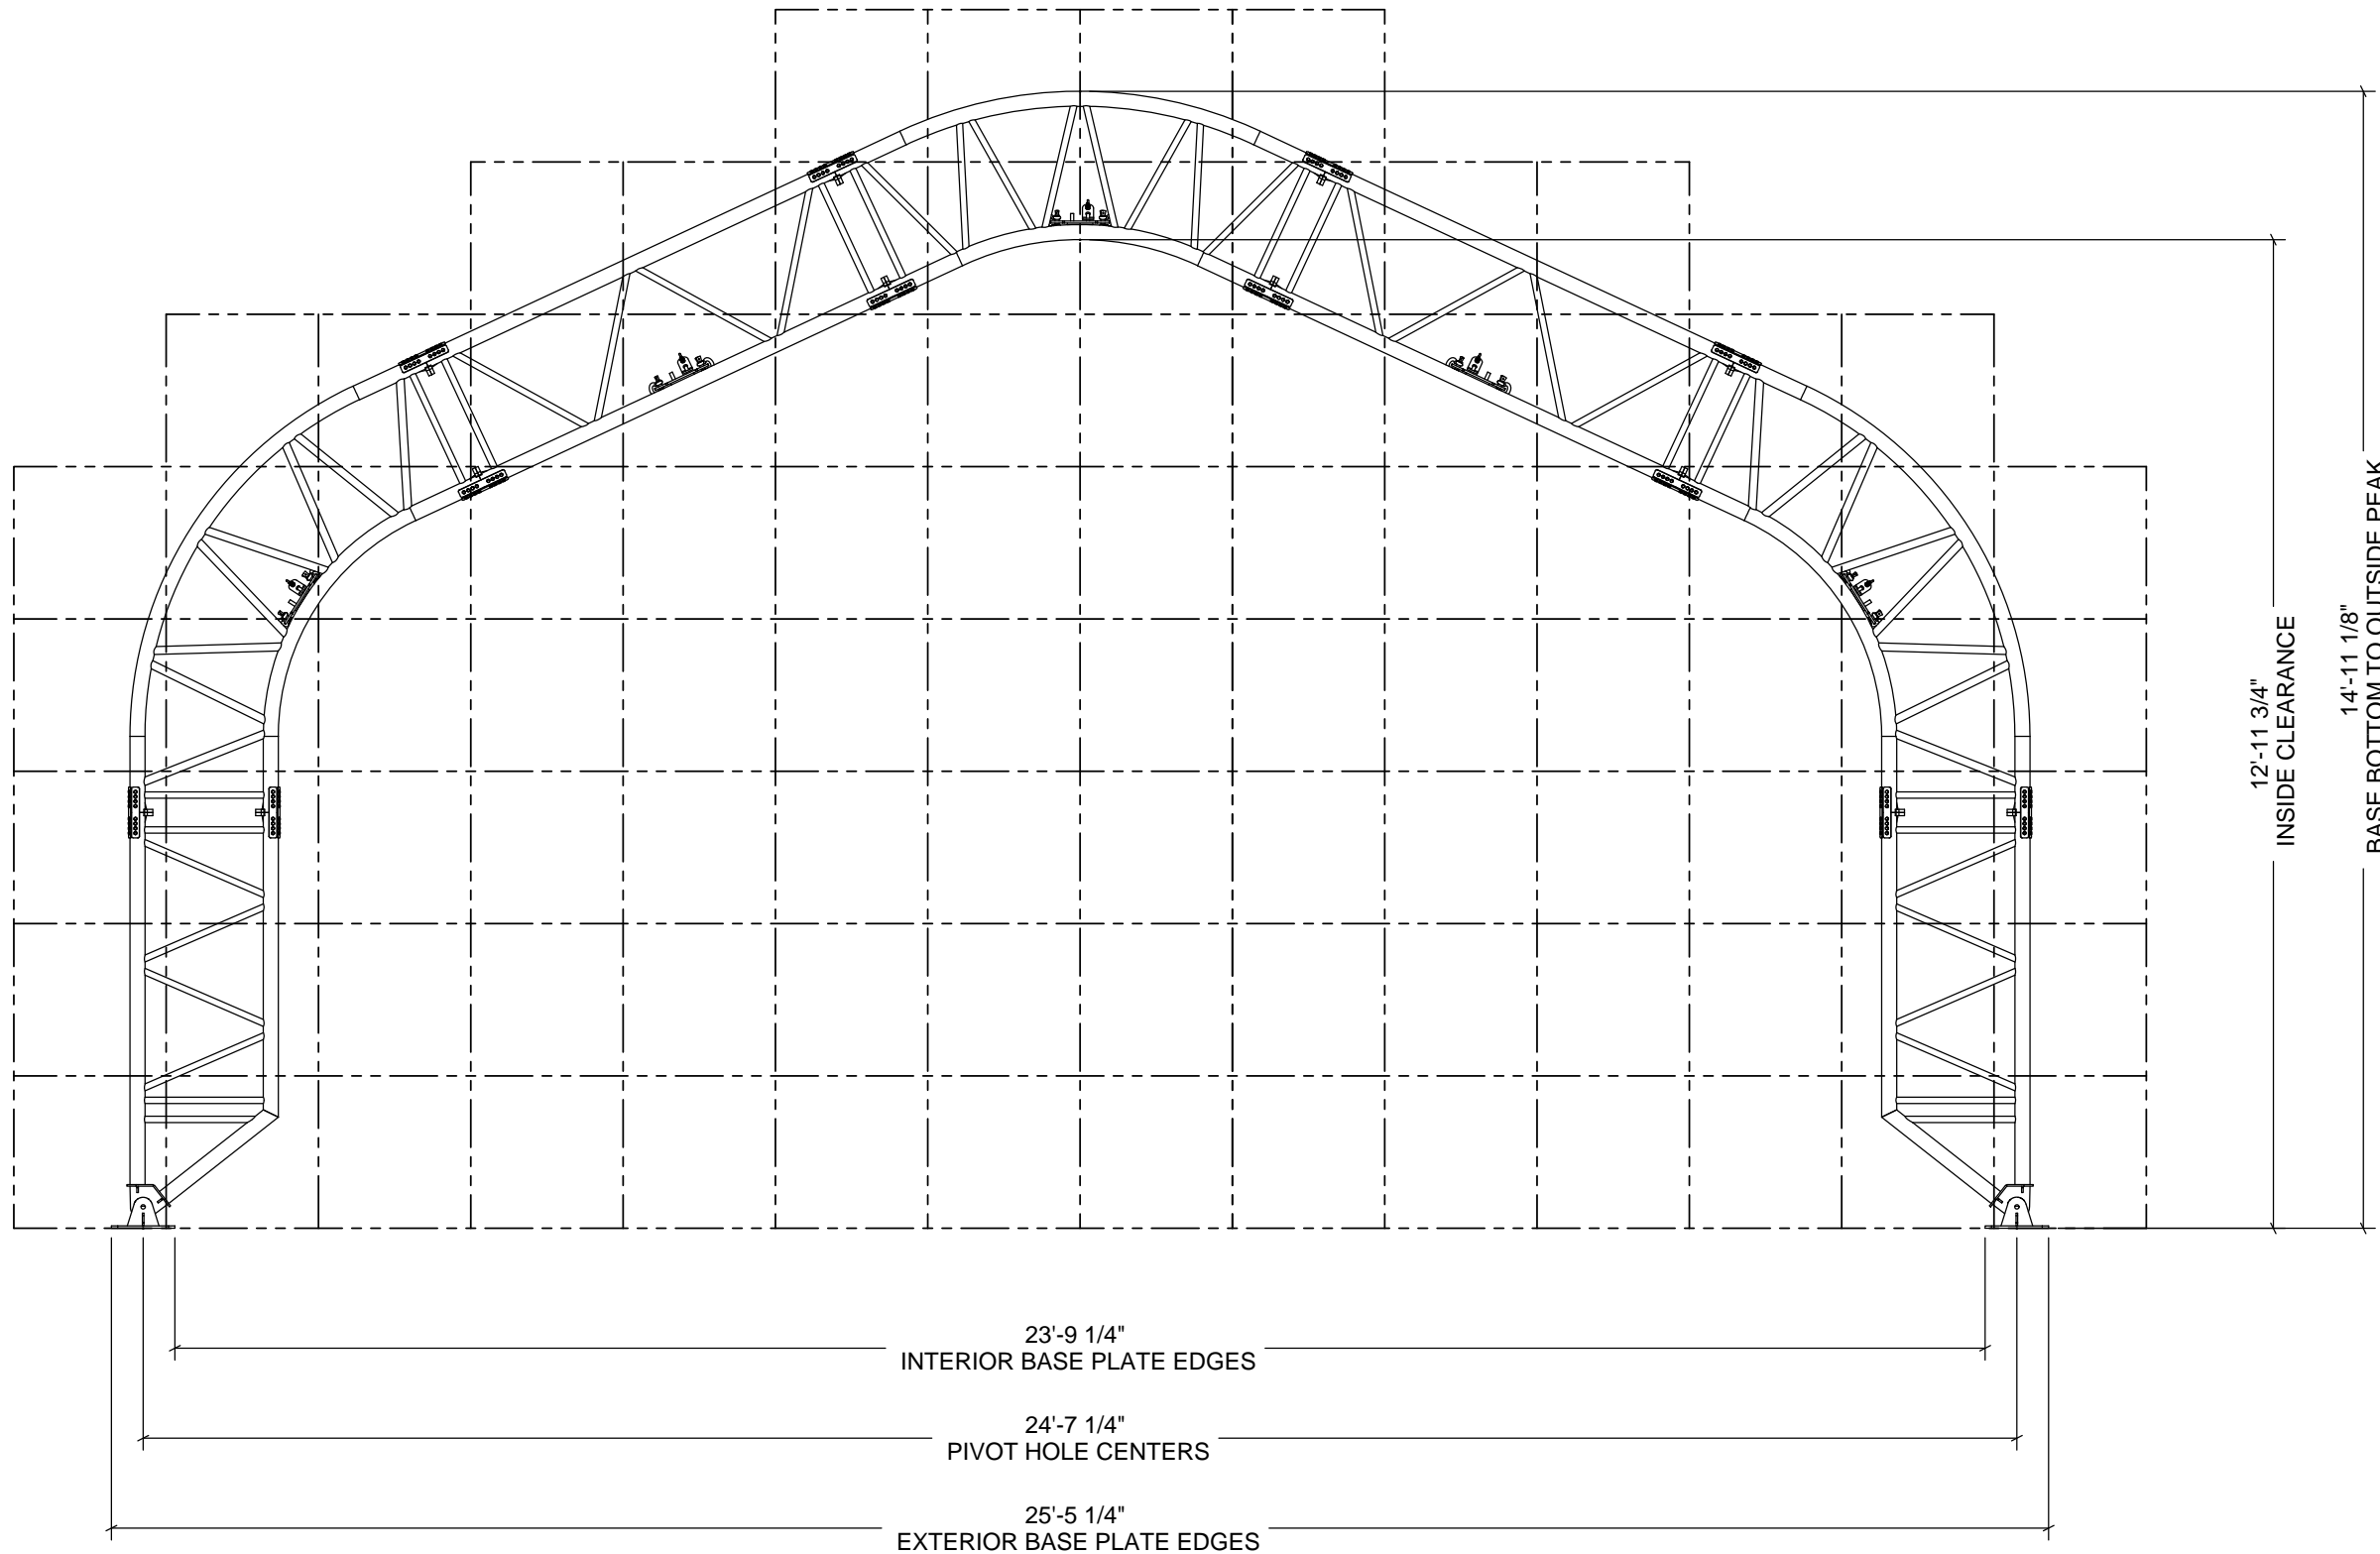

Structure SKU #:	Structure Size:	25' HA
Customer Information:	Customer Contact Phone:	Structure Description:
Customer Contact:		25' TRUSS HOUSE STYLE "A"
Page Title:		FRONT PROFILE (GRID)

PDMWorks Project:

Drawings
 Drawn By: Creation Date:

Revisions:

No.	By:	Revision Date:
1		
2		
3		

Sheet: