


FRONT PROFILE (GRID)
 • **GRID REPRESENTS 24" SQUARES**

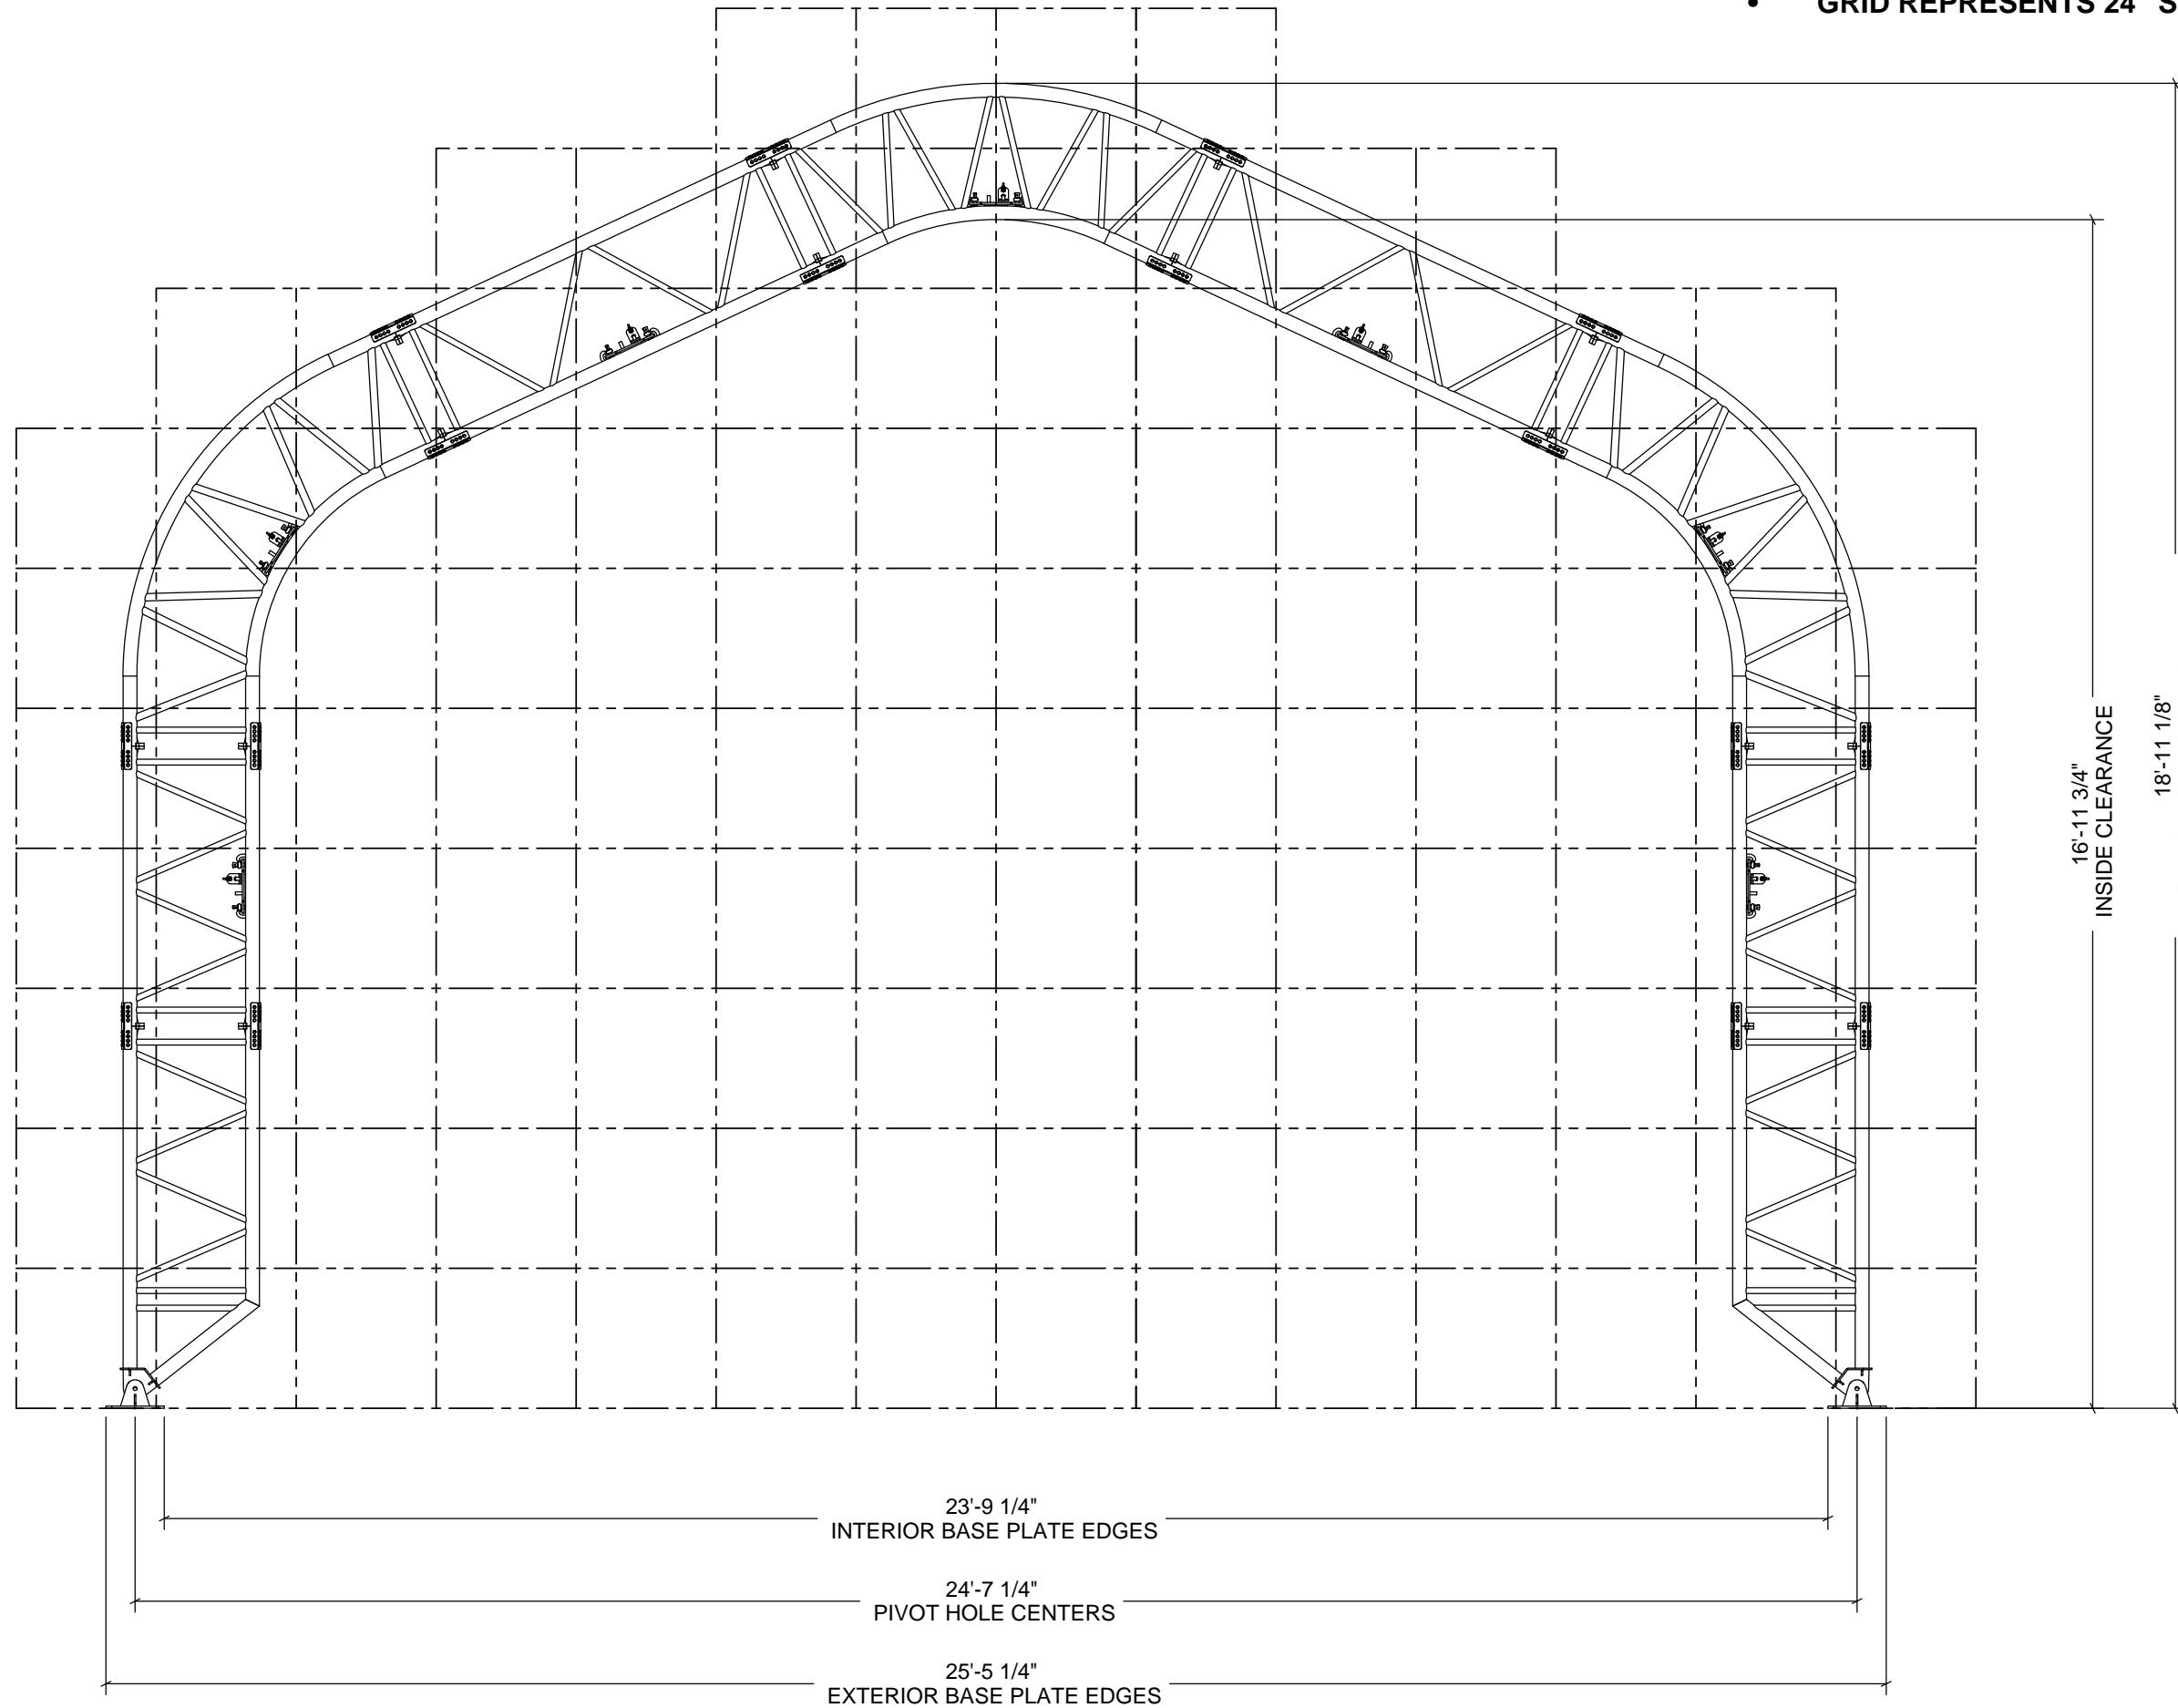

Developed By

 A Division of
 Engineering Services & Products Co.
 1440 18th Ave. SW
 Dyersville, IA 52040
 P: 563.875.6113
 F: 563.875.2317
 www.esapco.com/

Order Number:
 Customer Number:

| | | | |
|-----------------------|-------------------------|----------------------|---------------------------|
| Customer Information: | Structure SKU #: | Structure Size: | Structure Description: |
| Customer Contact: | Customer Contact Phone: | 25' HB | 25' TRUSS HOUSE STYLE "B" |
| Page Title: | | FRONT PROFILE (GRID) | |

PDMWorks Project:

| Drawings | | |
|------------|----------------|----------------|
| Drawn By: | Creation Date: | |
| Revisions: | | |
| No. | By: | Revision Date: |
| 1 | | |
| 2 | | |
| 3 | | |

Sheet: