


FRONT PROFILE (GRID)
 • **GRID REPRESENTS 24" SQUARES**

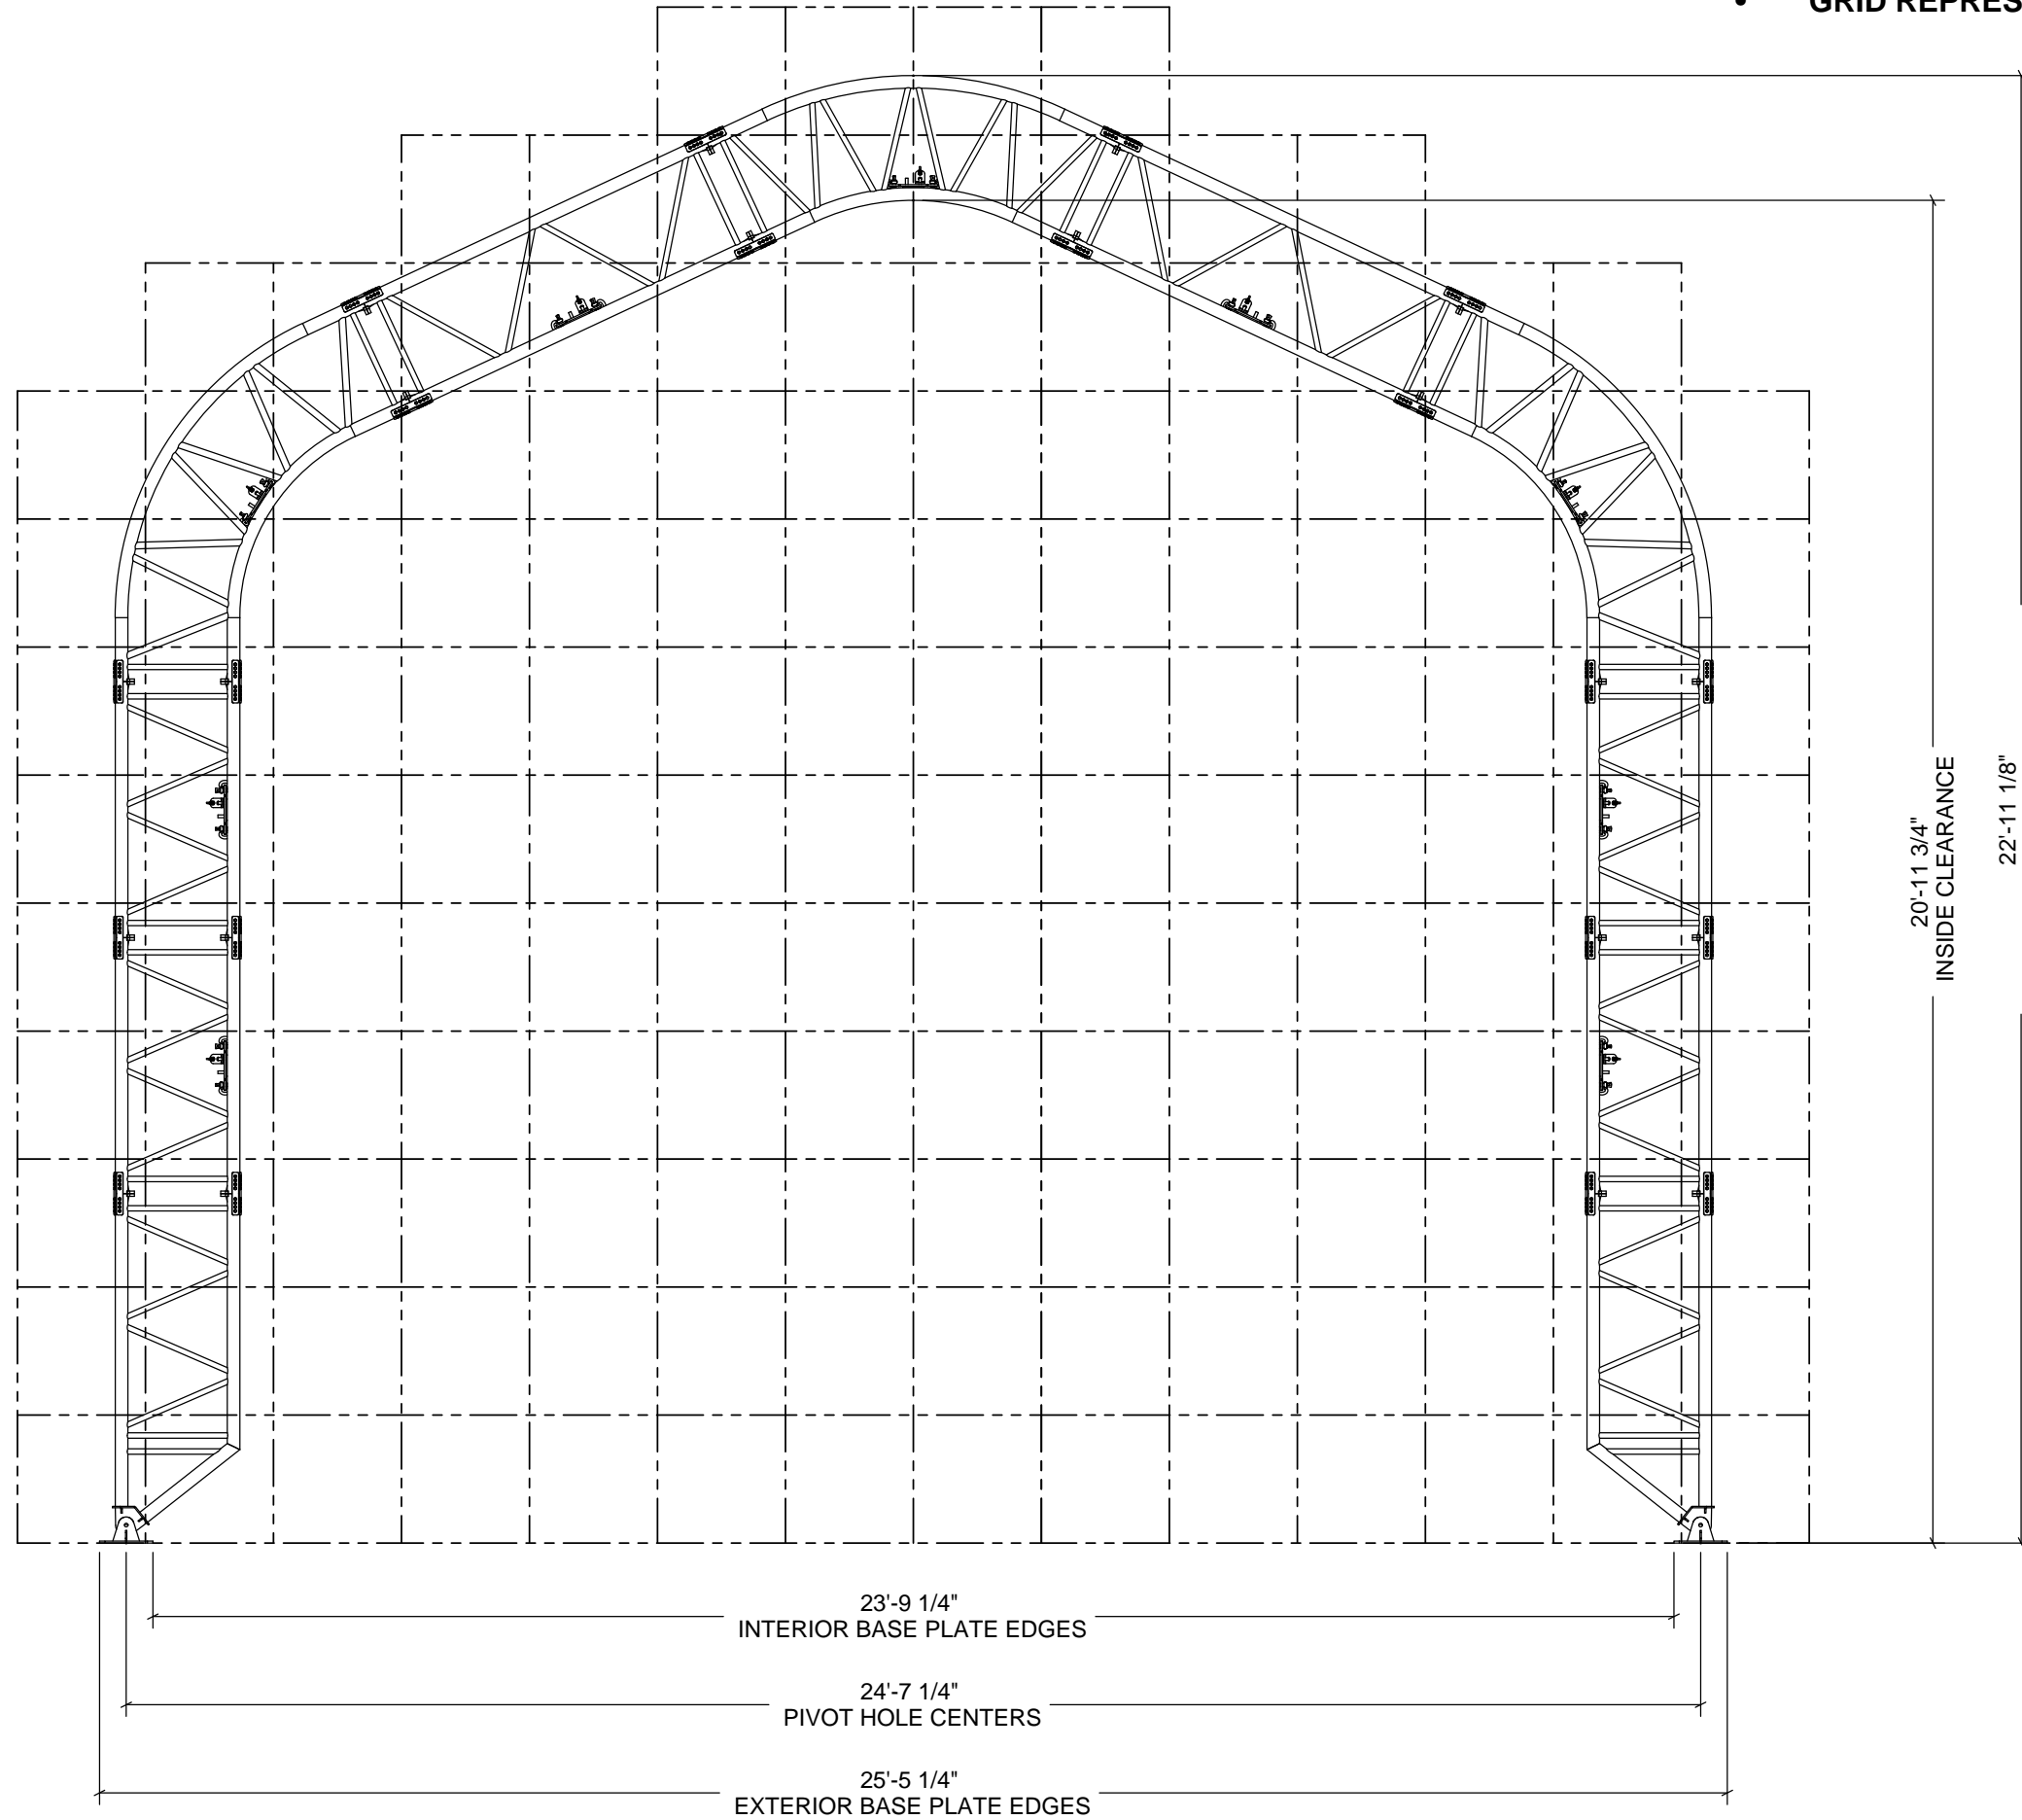

Order Number:
 Customer Number:

Customer Information:	Structure SKU #:	Structure Size: 25' HC	Structure Description: 25' TRUSS HOUSE STYLE "C"
	Customer Contact:	Customer Contact Phone:	Page Title: FRONT PROFILE (GRID)

PDMWorks Project:		
Drawings		
Drawn By:	Creation Date:	
Revisions:		
No.	By:	Revision Date:
1		
2		
3		
Sheet:		