


**FRONT PROFILE (GRID)**  
 • **GRID REPRESENTS 24" SQUARES**

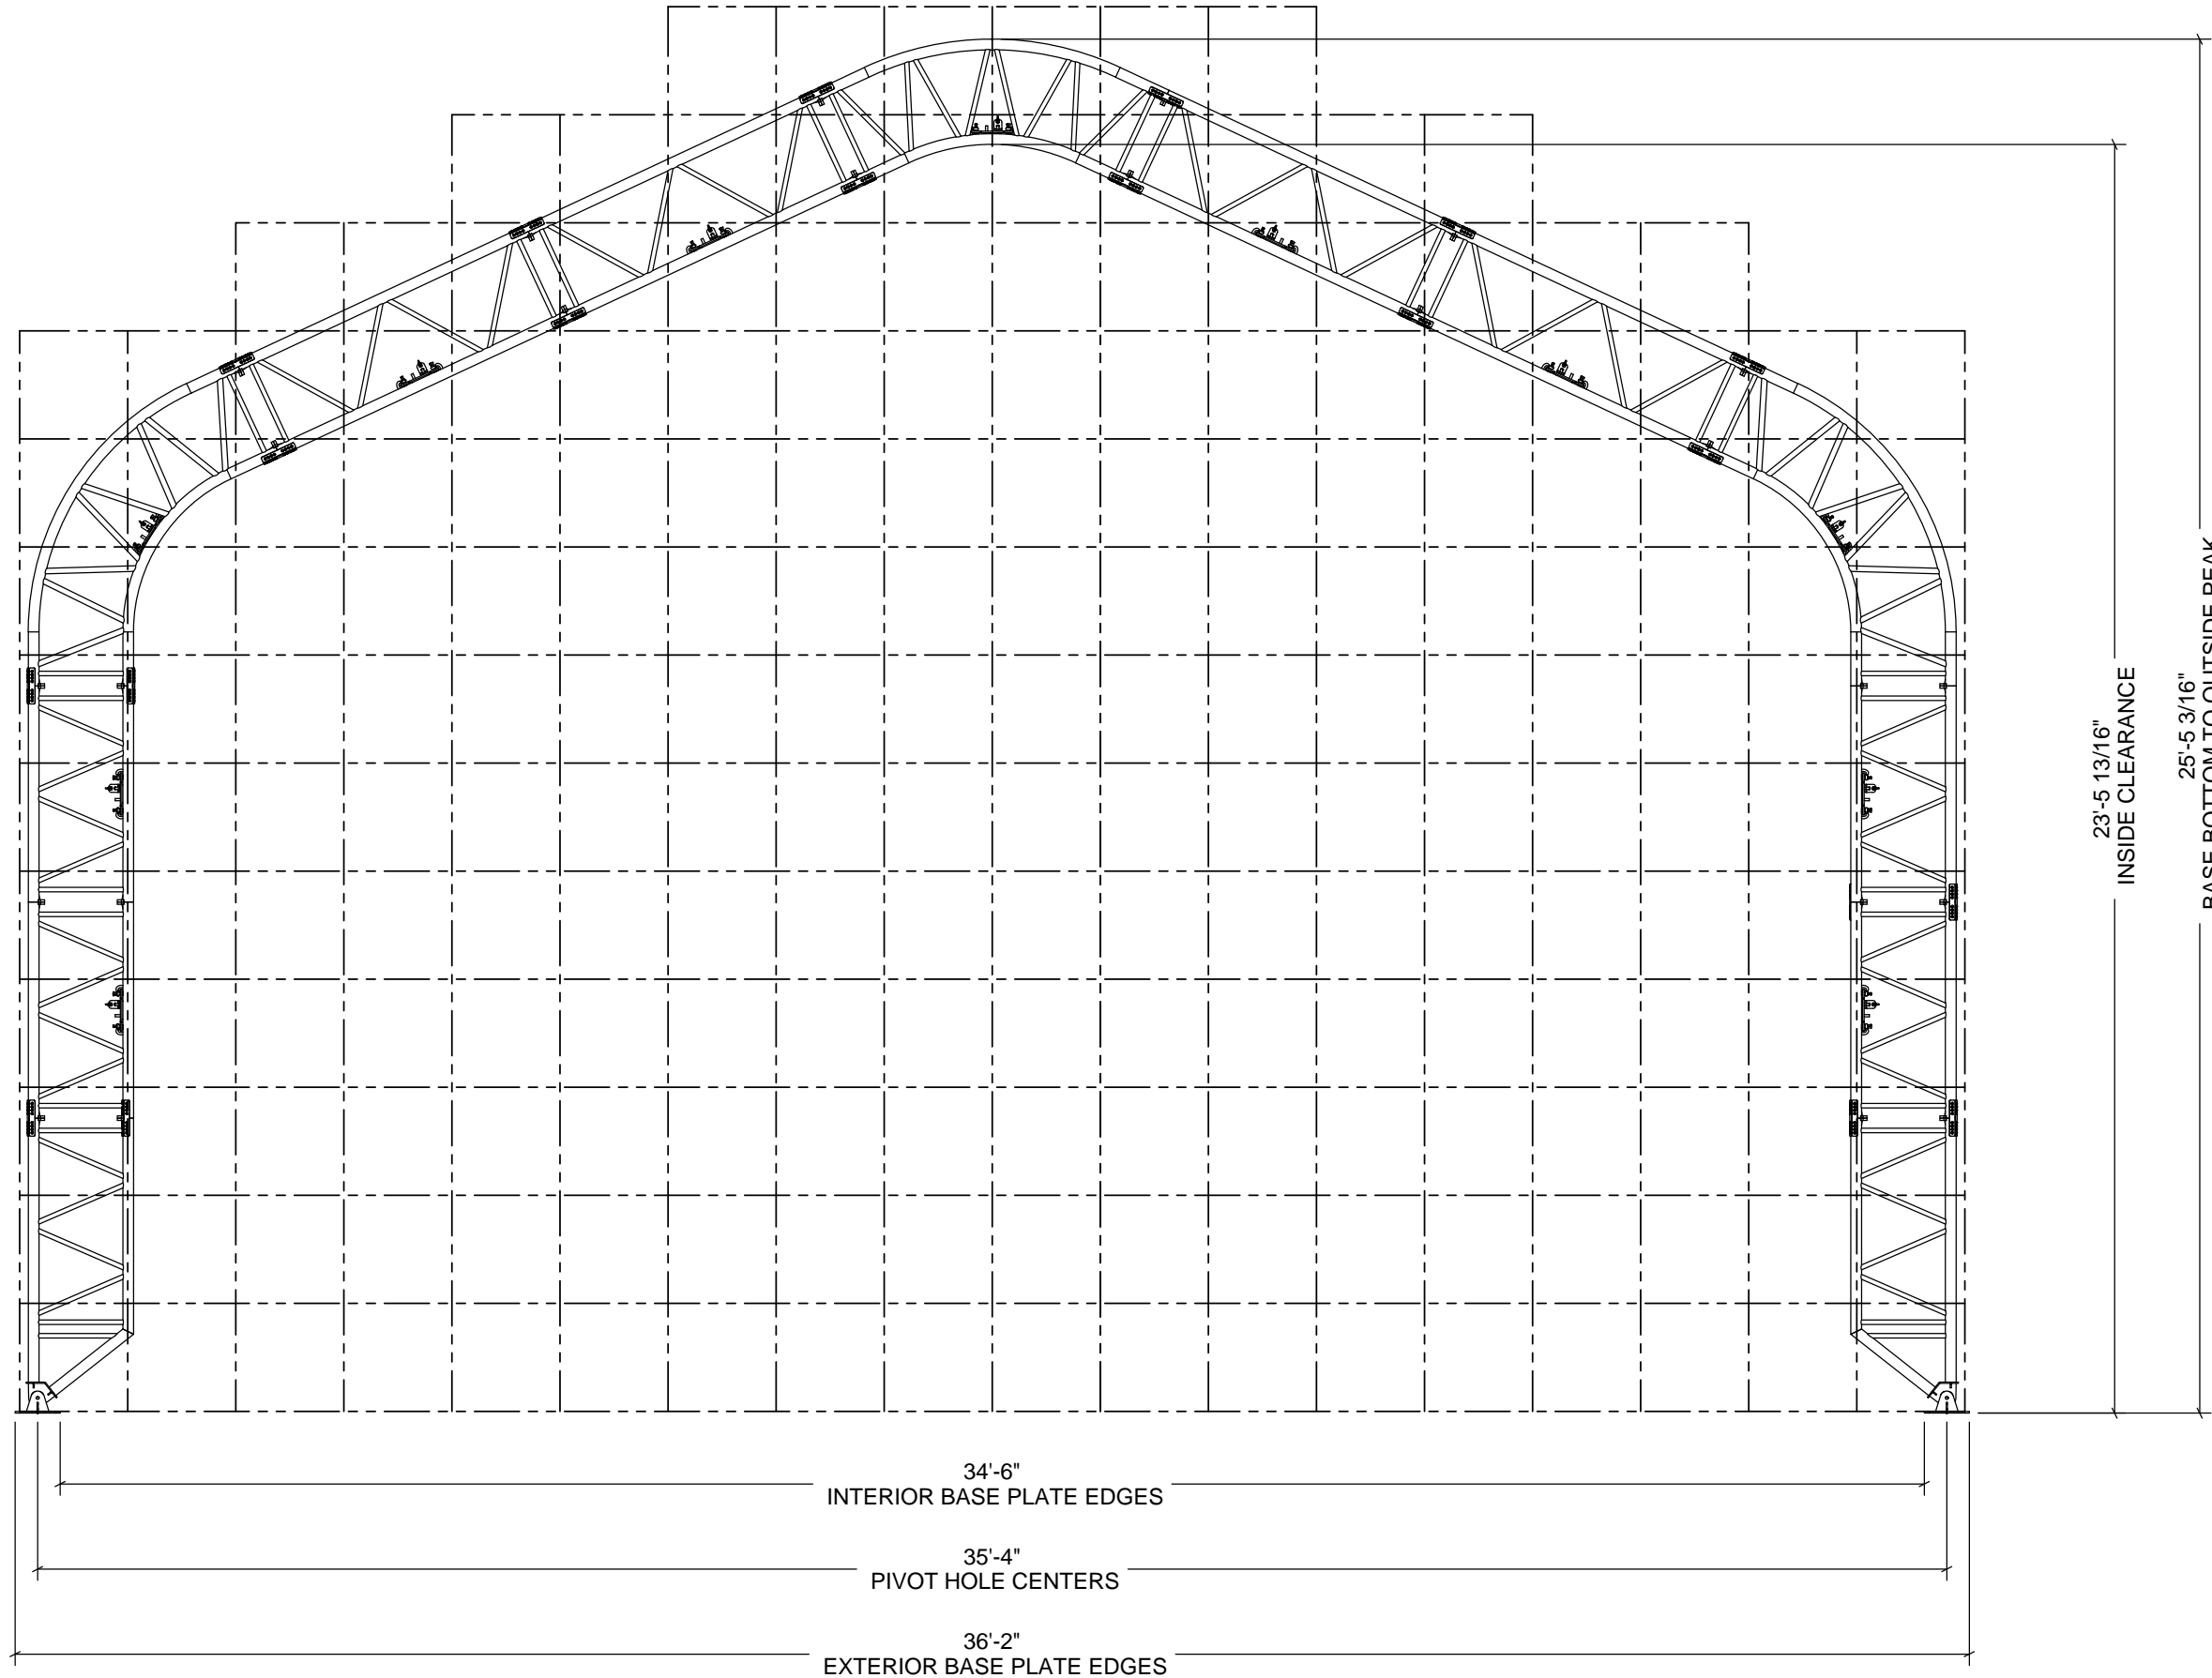

Order Number:

Customer Number:

Structure SKU #:	Structure Size:	35' HC
Customer Information:	Customer Contact Phone:	
Customer Contact:	Structure Description:	35' TRUSS HOUSE STYLE "C"
Page Title:		FRONT PROFILE (GRID)

PDMWorks Project:

Drawings  
 Drawn By:      Creation Date:

Revisions:

No.	By:	Revision Date:
1		
2		
3		

Sheet: