


FRONT PROFILE (GRID)
 • **GRID REPRESENTS 24" SQUARES**

Developed By

 A Division of
 Engineering Services & Products Co.
 1440 18th Ave. SW
 Dyersville, IA 52040
 P: 563.875.6113
 F: 563.875.2317
 www.esapco.com/

Order Number:
 Customer Number:

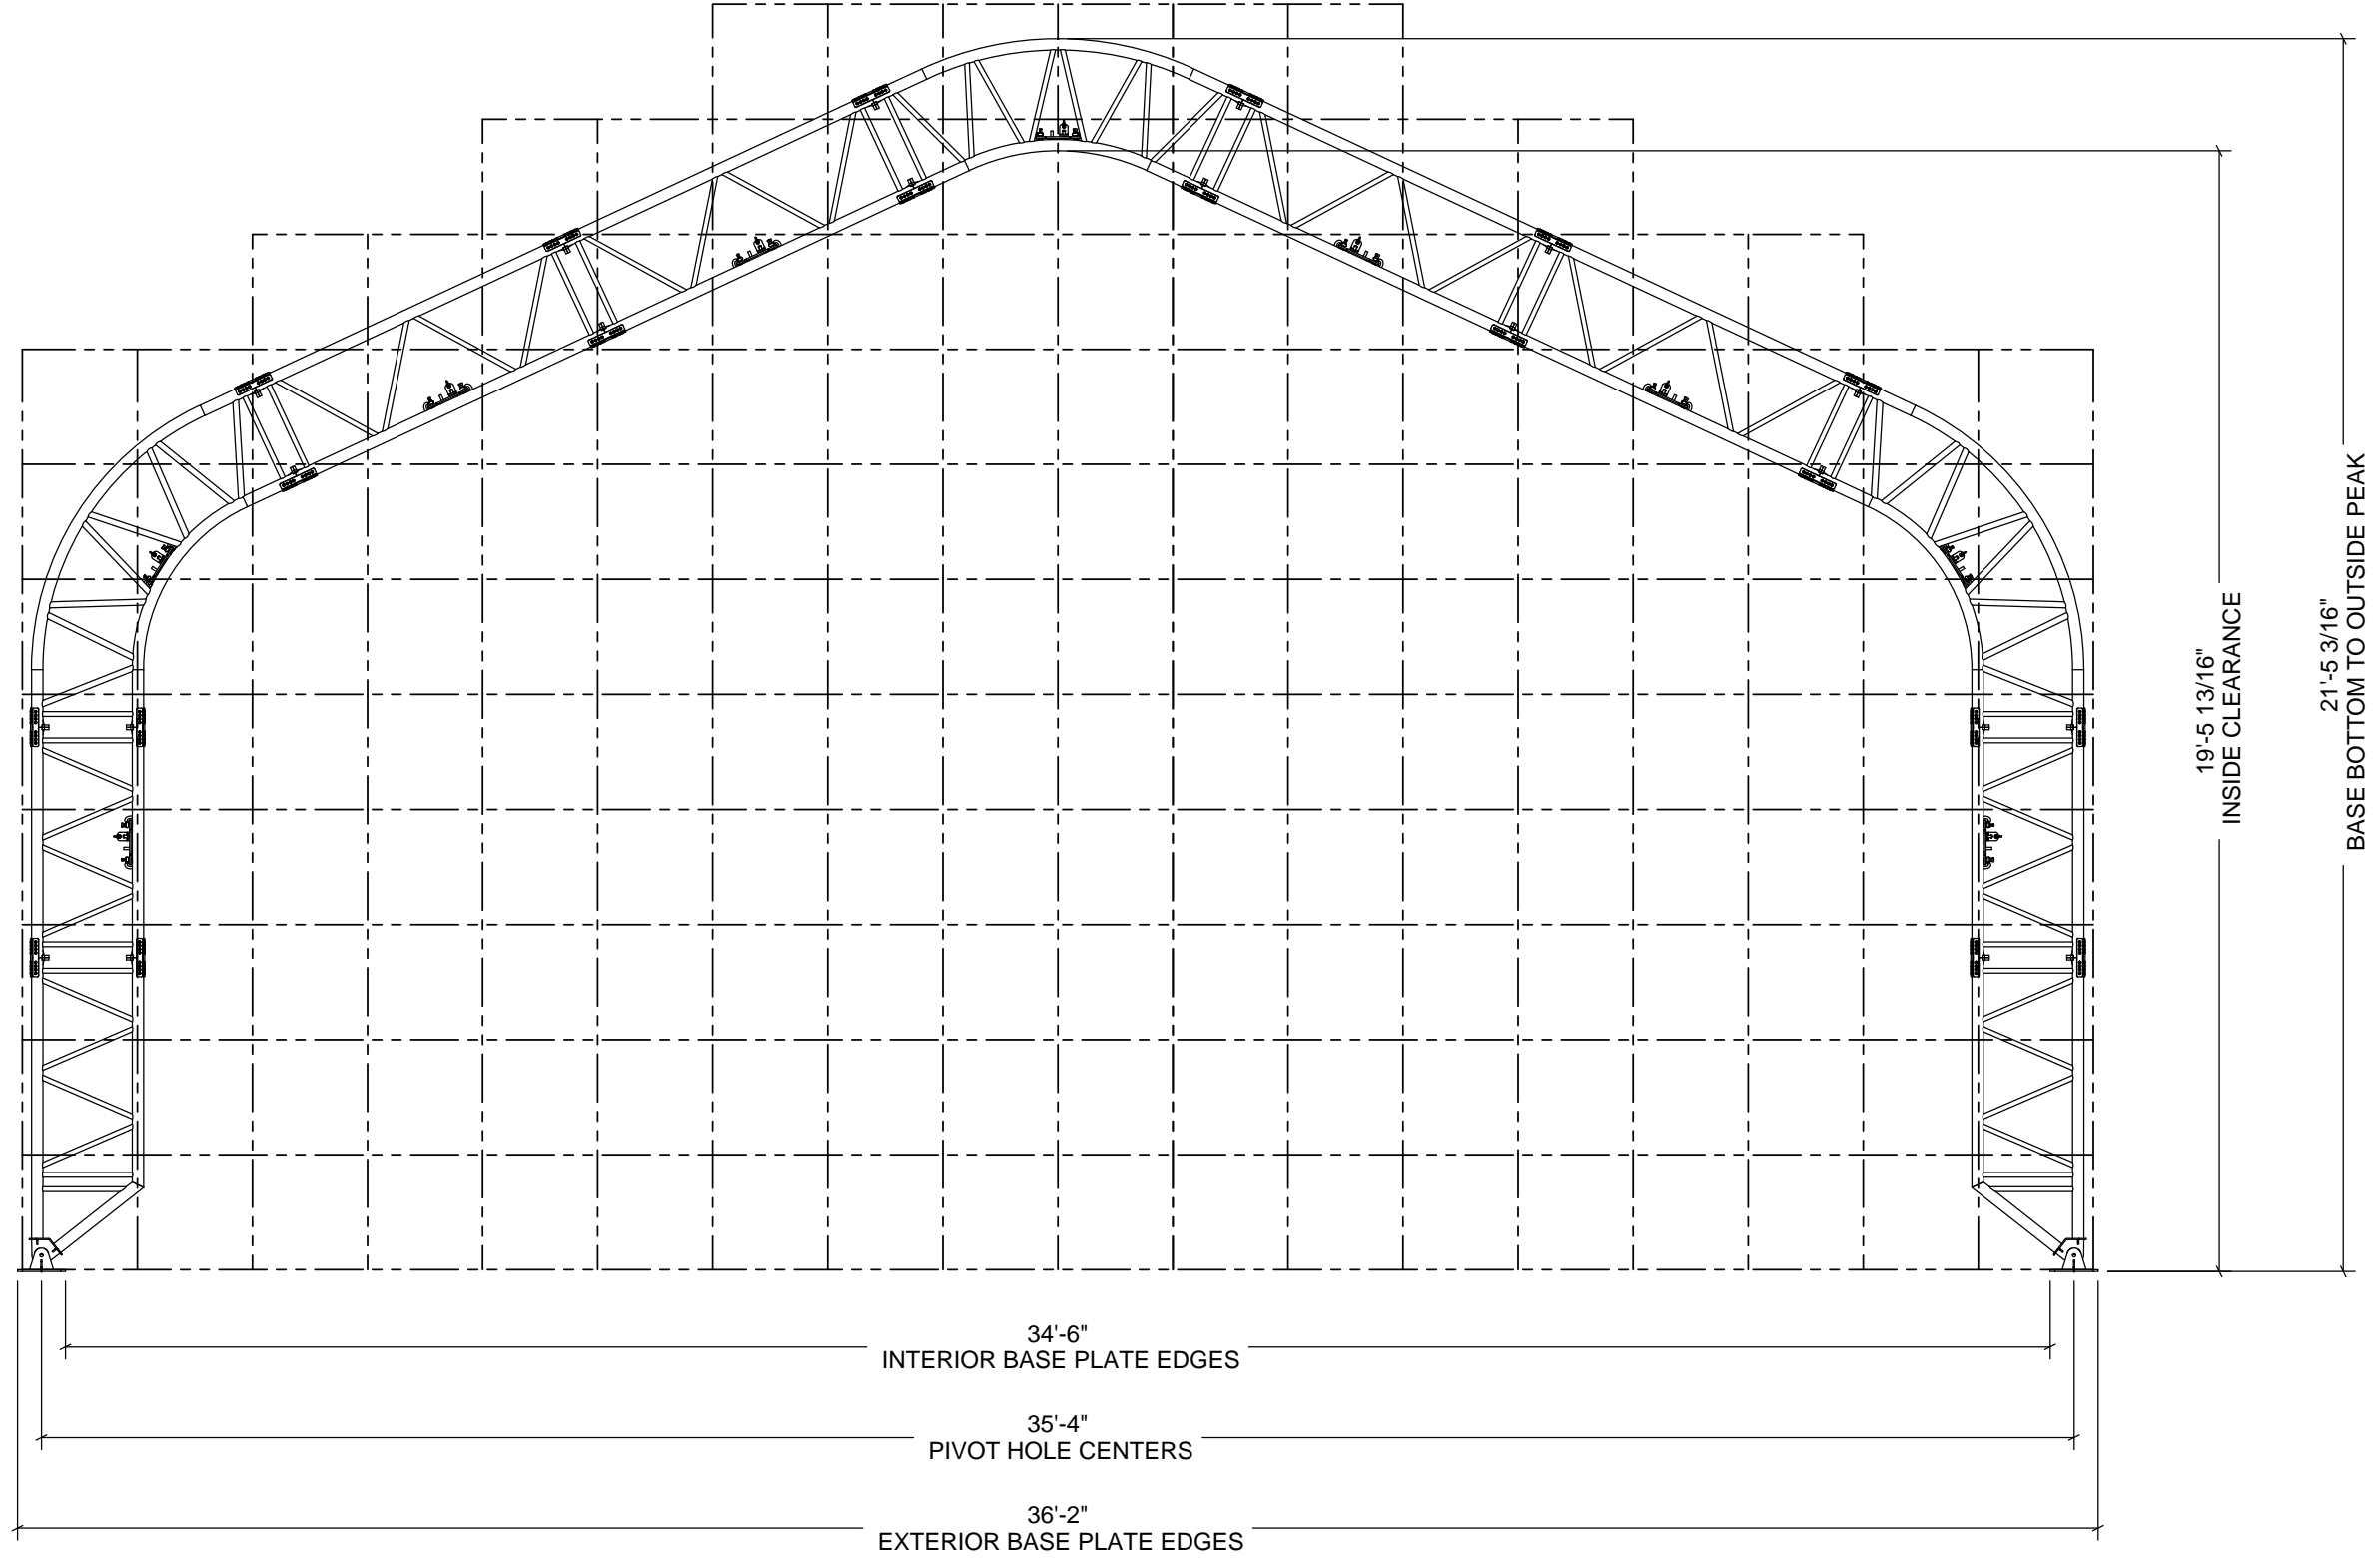

Customer Information:	Structure SKU #:	Structure Size:	Structure Description:
Customer Contact:	Customer Contact Phone:	35' HB	35' TRUSS HOUSE STYLE "B"
Page Title: FRONT PROFILE (GRID)			

PDMWorks Project:		
Drawings		
Drawn By:	Creation Date:	
Revisions:		
No.	By:	Revision Date:
1		
2		
3		
Sheet:		