


FRONT PROFILE (GRID)
• GRID REPRESENTS 24" SQUARES

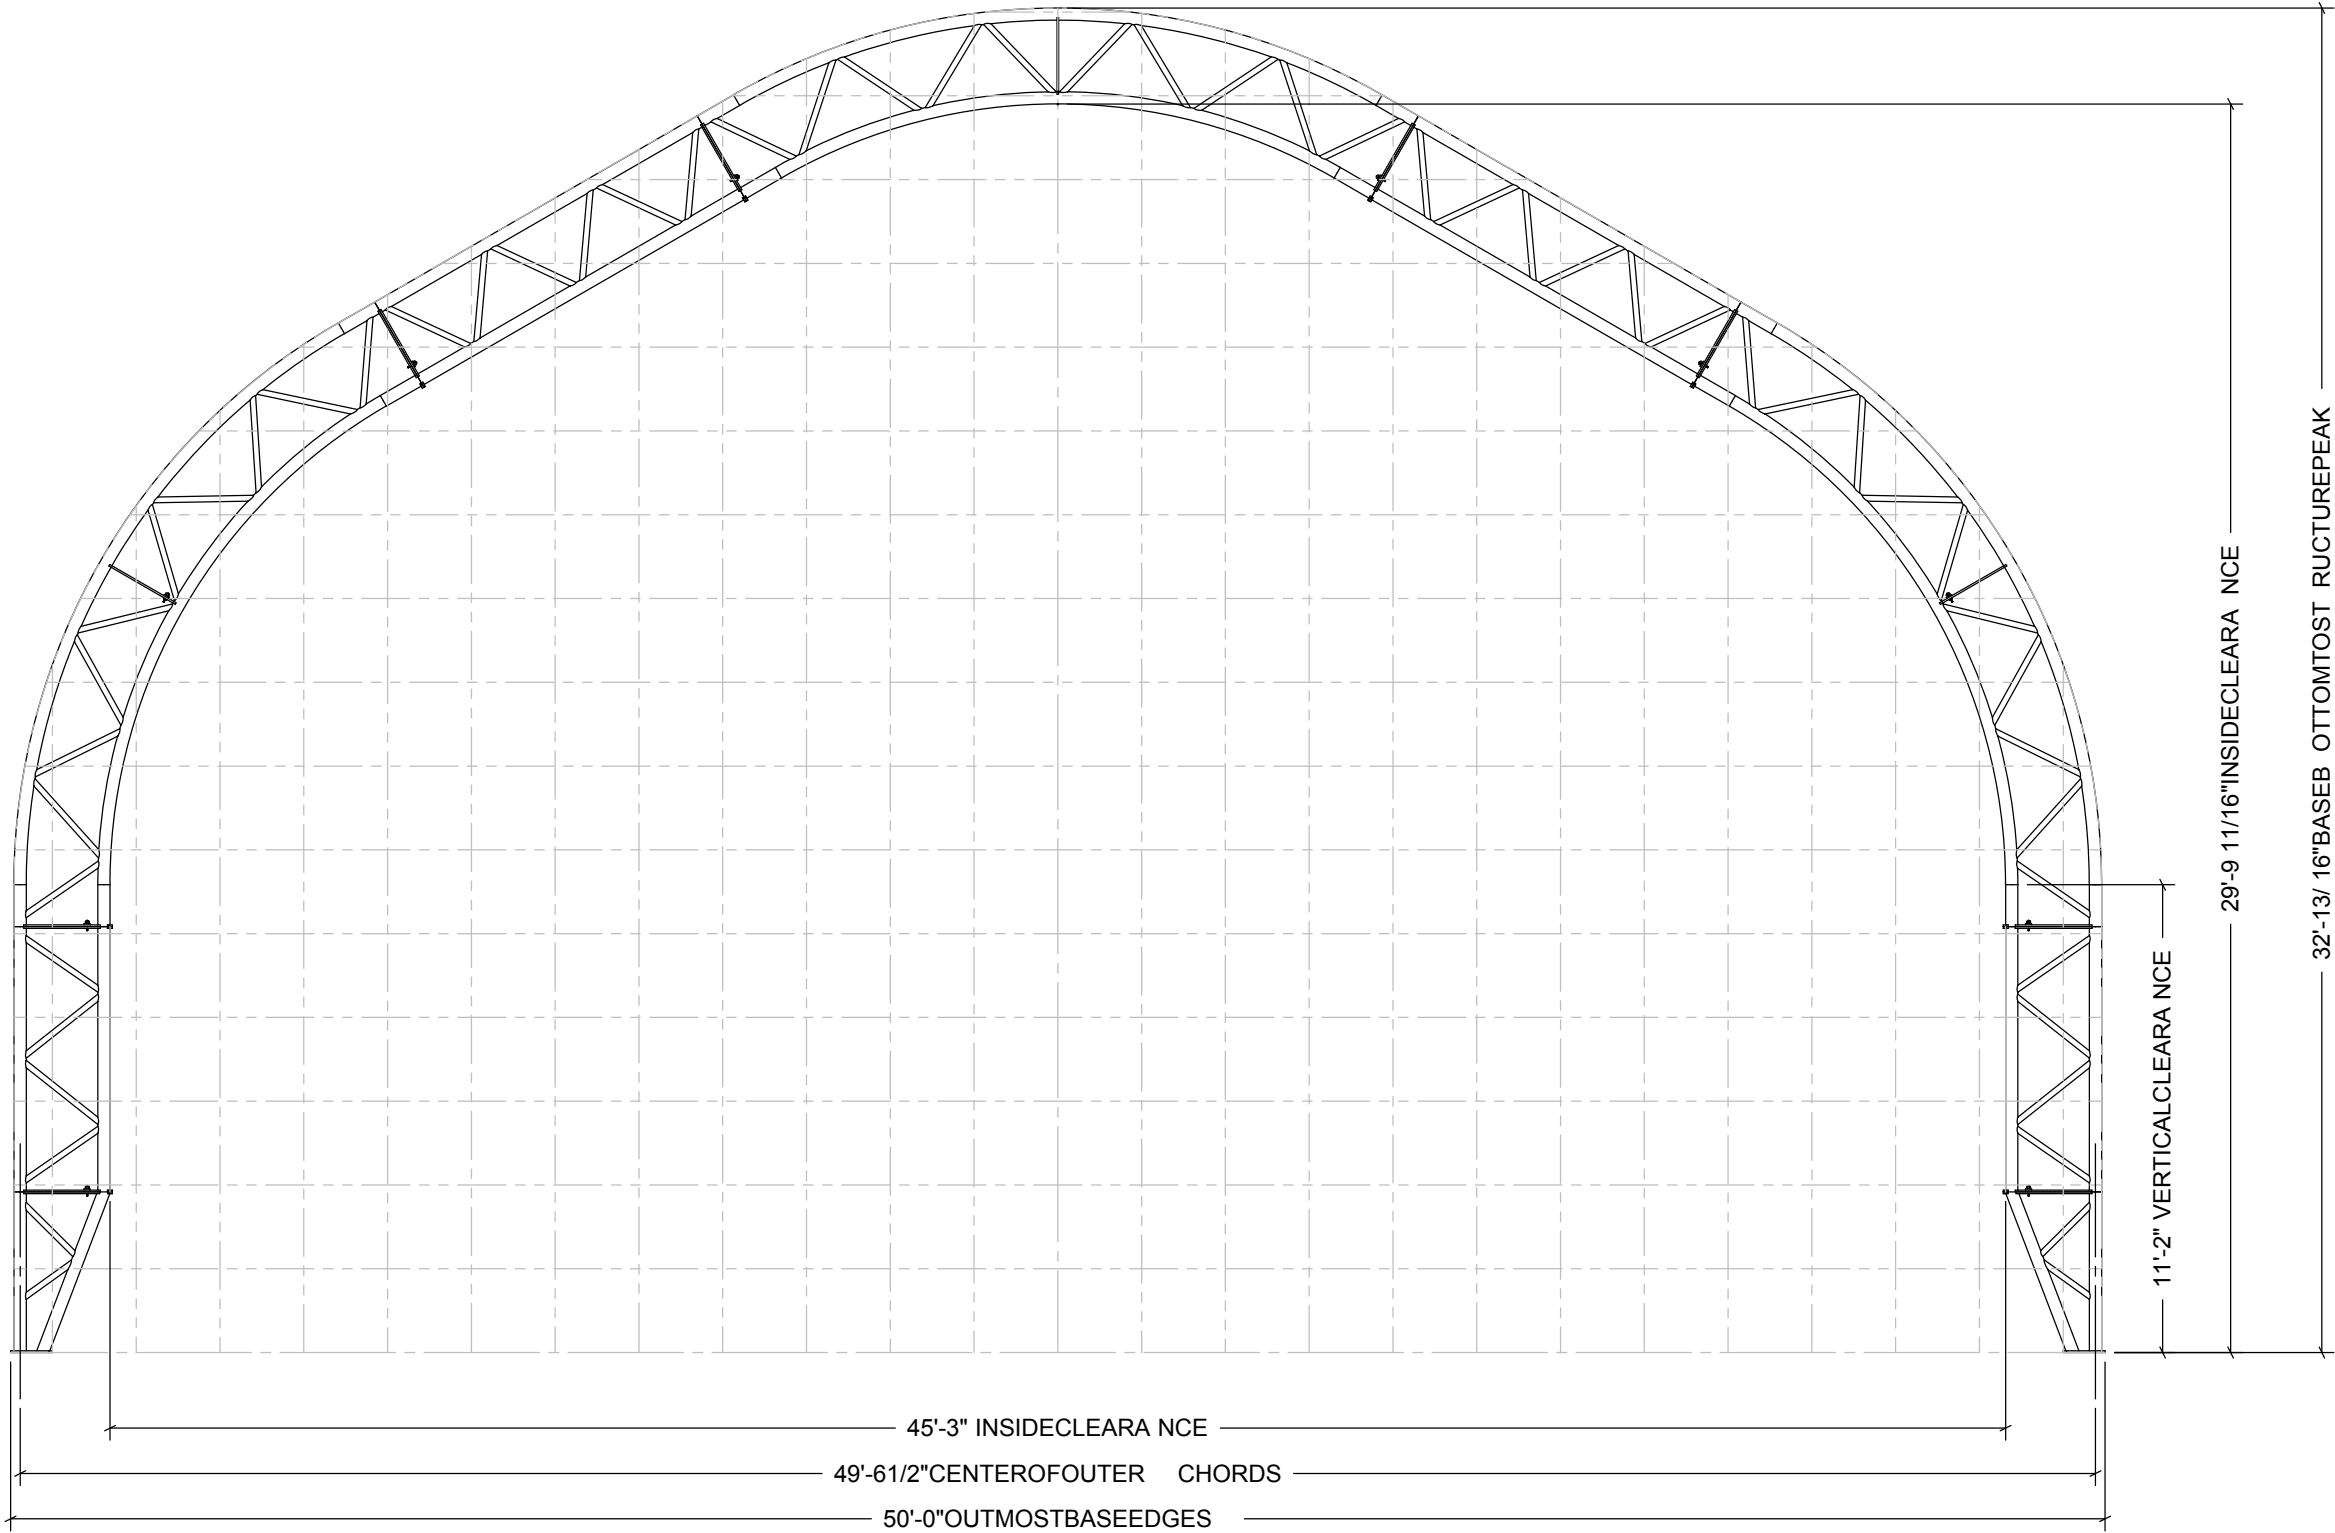



Order Number:
Customer Number:

Customer Information:	Structure SKU#:	Structure Description:	
	Customer Contact:	Customer Contact Phone:	Structure Size:
	Page Title:		Structure Description on:

PDMWorksProject:

Drawings

Drawn By: Creation Date:

Revisions:

No. By:	Revision Date:
1	
2	
3	

Sheet: