


NOTE: GRID REPRESENTS 24" SPACING

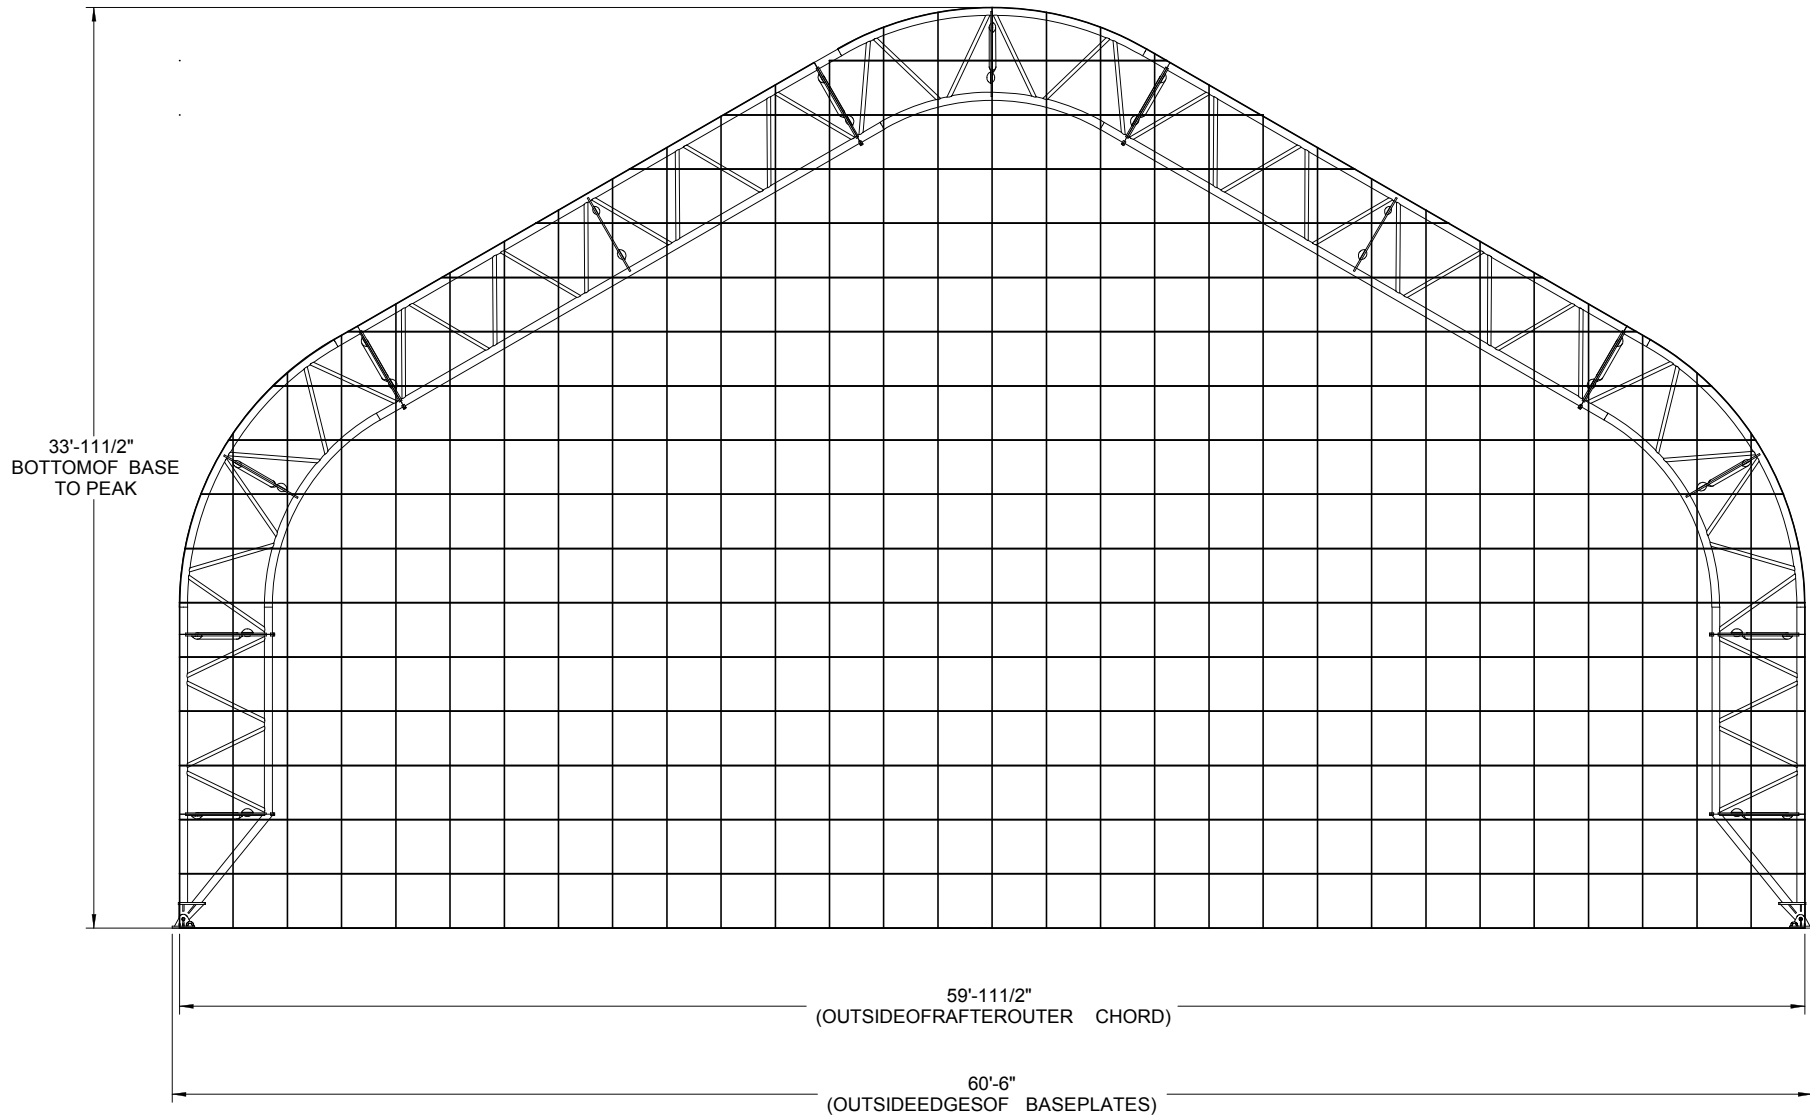

OrderNum ber:

CustomerNum ber:

Structure Size:

Structure Size:

Structure Description:

Customer Contact:

Customer Contact:

Page No.:

PDMWorksProject:

Drawings

Drawn By: Creation Date:

Revisions:

No. By: Revision Date:

1

2

3

Sheet: