


FRONT PROFILE (DIMENSIONS)
 • GRID REPRESENTS 24" SQUARES

CLEARSPAN™ 85' WIDE GB SERIES STRUCTURE PROFILE

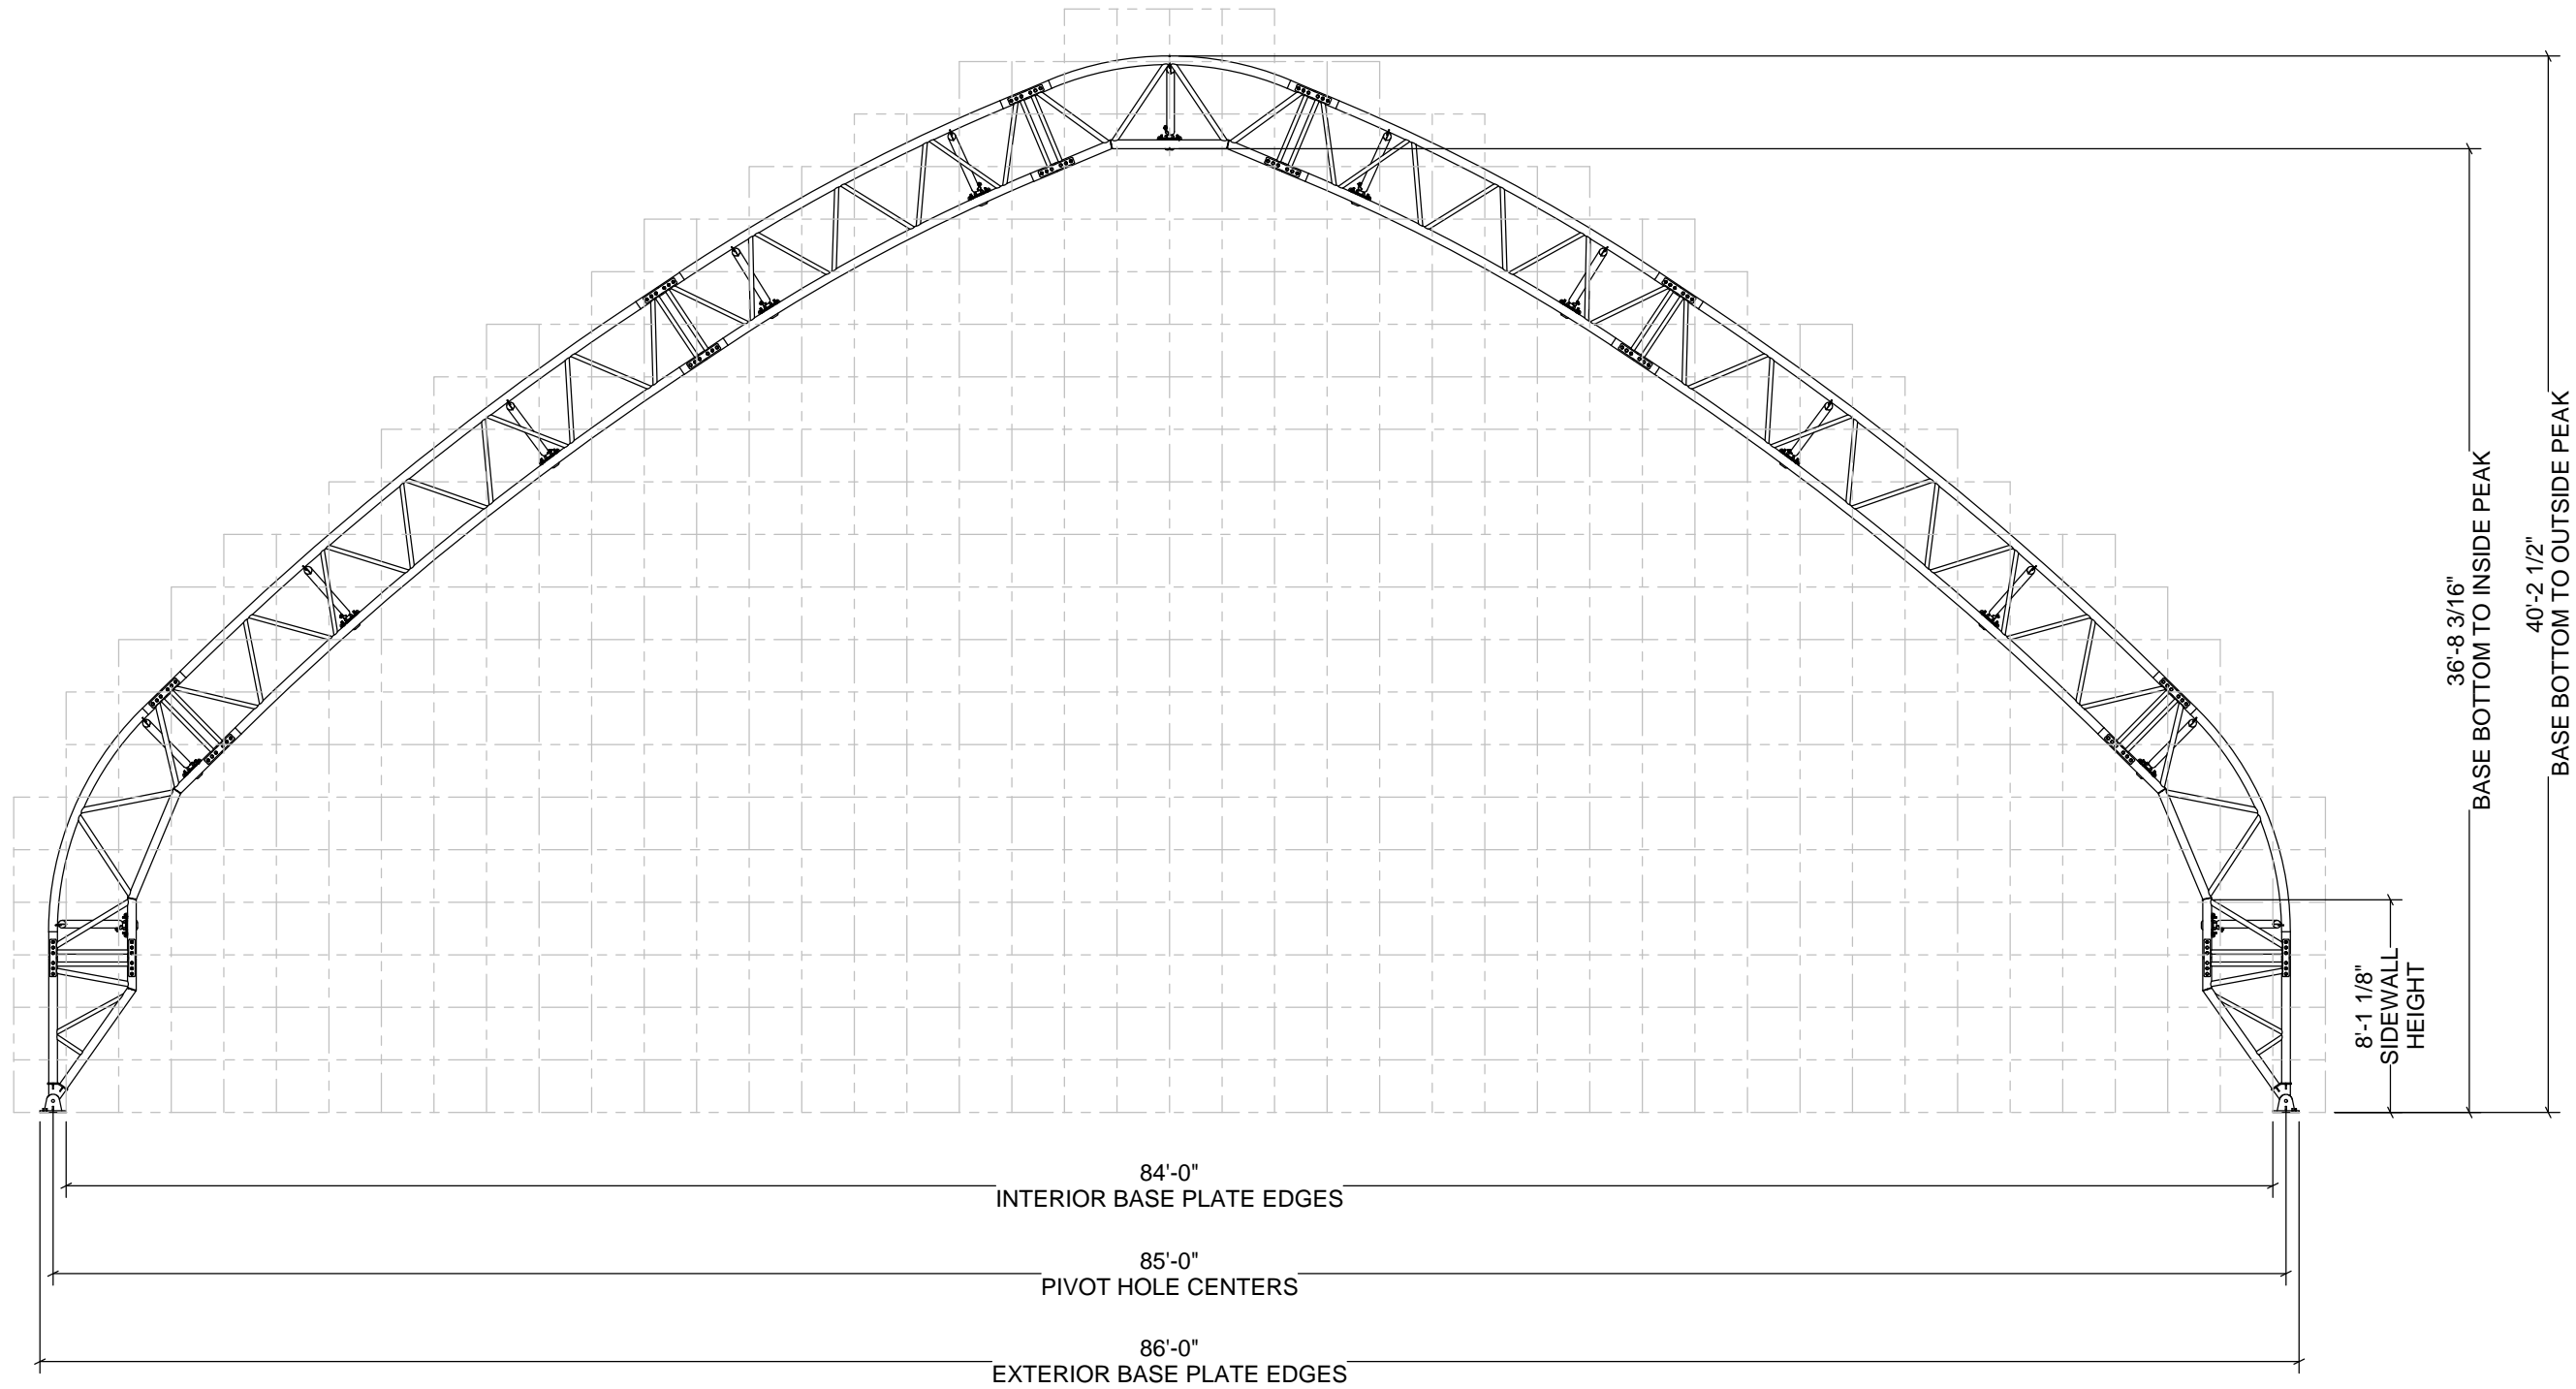

DEVELOPED BY

 A DIVISION OF
ENGINEERING SERVICES & PRODUCTS CO.
 1440 18TH AVENUE SW
 DYERSVILLE, IA 52040
 P: 563.875.6113
 F: 563.875.2317
 WWW.ESAPCO.COM

ORDER #:
--

CUSTOMER #:
--

CUSTOMER INFORMATION:	STRUCTURE SKU #: T085GB	STRUCTURE SIZE: 85W	STRUCTURE DESCRIPTION:
	CUSTOMER CONTACT:	CONTACT PHONE:	
SHEET TITLE: FRONT PROFILE (DIMENSIONS)			

DRAWING DETAILS			
DRAWN BY: CE	CREATION DATE: 1/23/2014		
REVISIONS:			
NO.	BY:	REVISION DATE:	
1			
2			
3			
4			
NOT TO SCALE			SHEET SIZE: 11X17
SHEET:			
E1-1.0			