


NOTE: PROFILE SHOWN WITH OPTIONAL AWNING ATTACHMENT.

# T055BA13

## 24" GRID

DEVELOPED BY  
  
 A DIVISION OF  
**ENGINEERING SERVICES & PRODUCTS CO.**  
 1440 18TH AVENUE SW  
 DYERSVILLE, IA 52040  
 P: 563.875.6113  
 F: 563.875.2317  
 WWW.ESAPCO.COM

ORDER #:  
 CUSTOMER #:

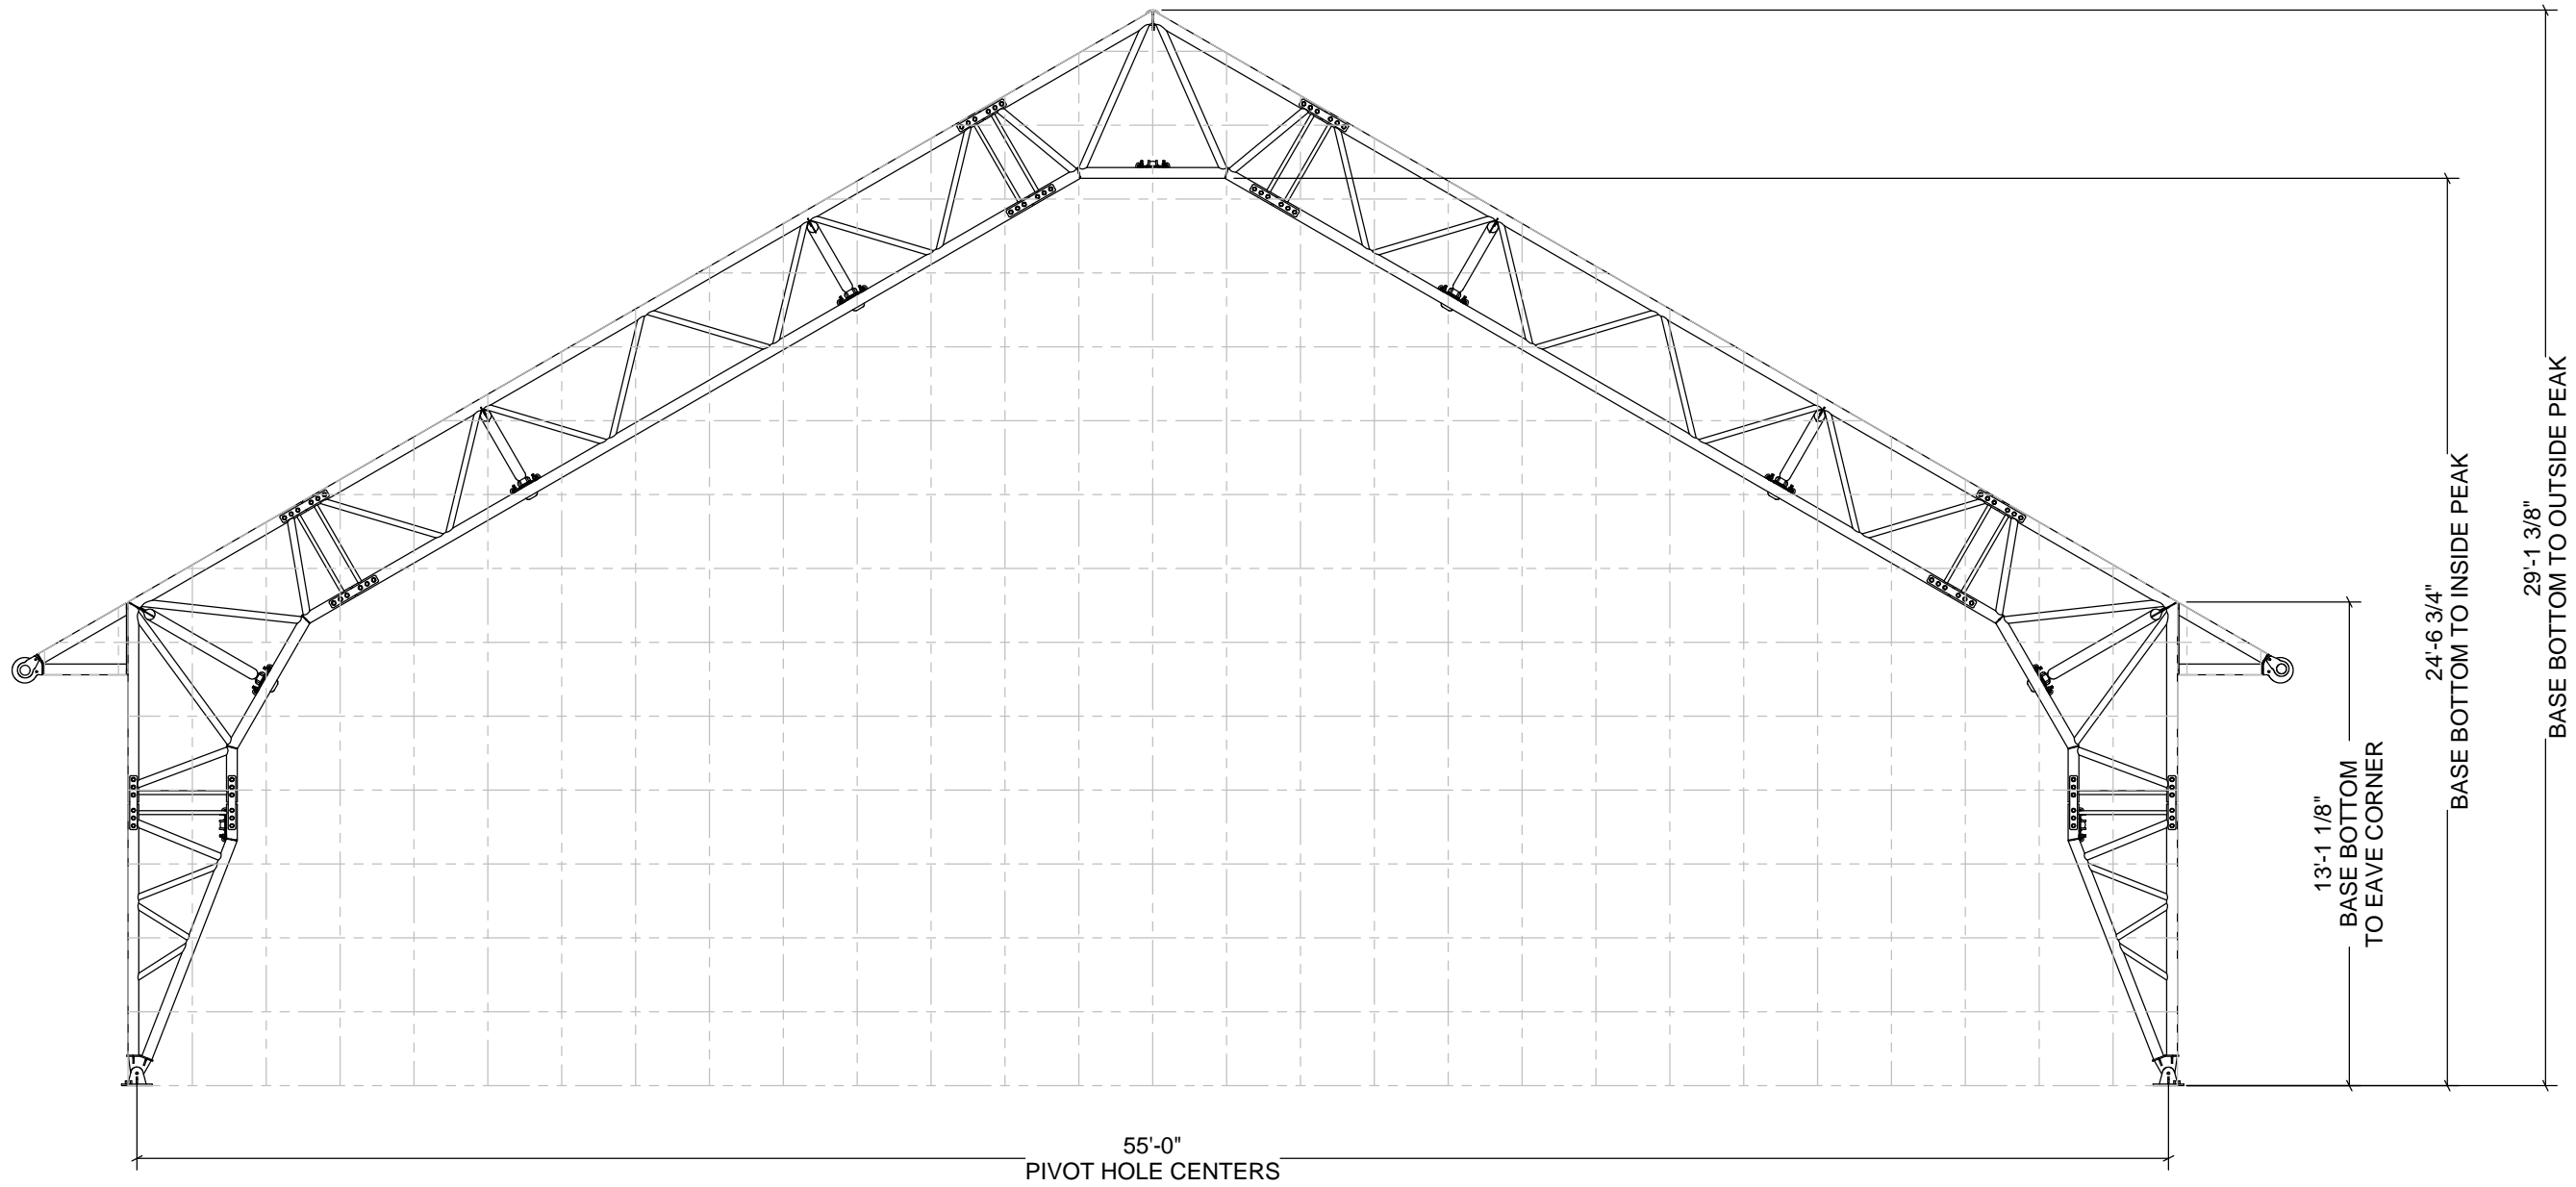

CUSTOMER INFORMATION:	STRUCTURE SKU #: <b>T055BA13</b>	STRUCTURE SIZE:	STRUCTURE DESCRIPTION: <b>24" GRID</b>
	CUSTOMER CONTACT:	CONTACT PHONE:	SHEET TITLE:

DRAWING DETAILS		
DRAWN BY: CJE	CREATION DATE: 4/14/2015	
REVISIONS:		
NO.	BY:	REVISION DATE:
1		
2		
3		
4		

NOT TO SCALE SHEET SIZE: 11X17  
 SHEET:  
**A1-1.0**