

NOTE: PROFILE SHOWN WITH OPTIONAL AWNING ATTACHMENT.


T095BE20
24" GRID

DEVELOPED BY


A DIVISION OF
ENGINEERING SERVICES & PRODUCTS CO.
1440 18TH AVENUE SW
DYERSVILLE, IA 52040
P: 563.875.6113
F: 563.875.2317
WWW.ESAPCO.COM

ORDER #:

CUSTOMER #:

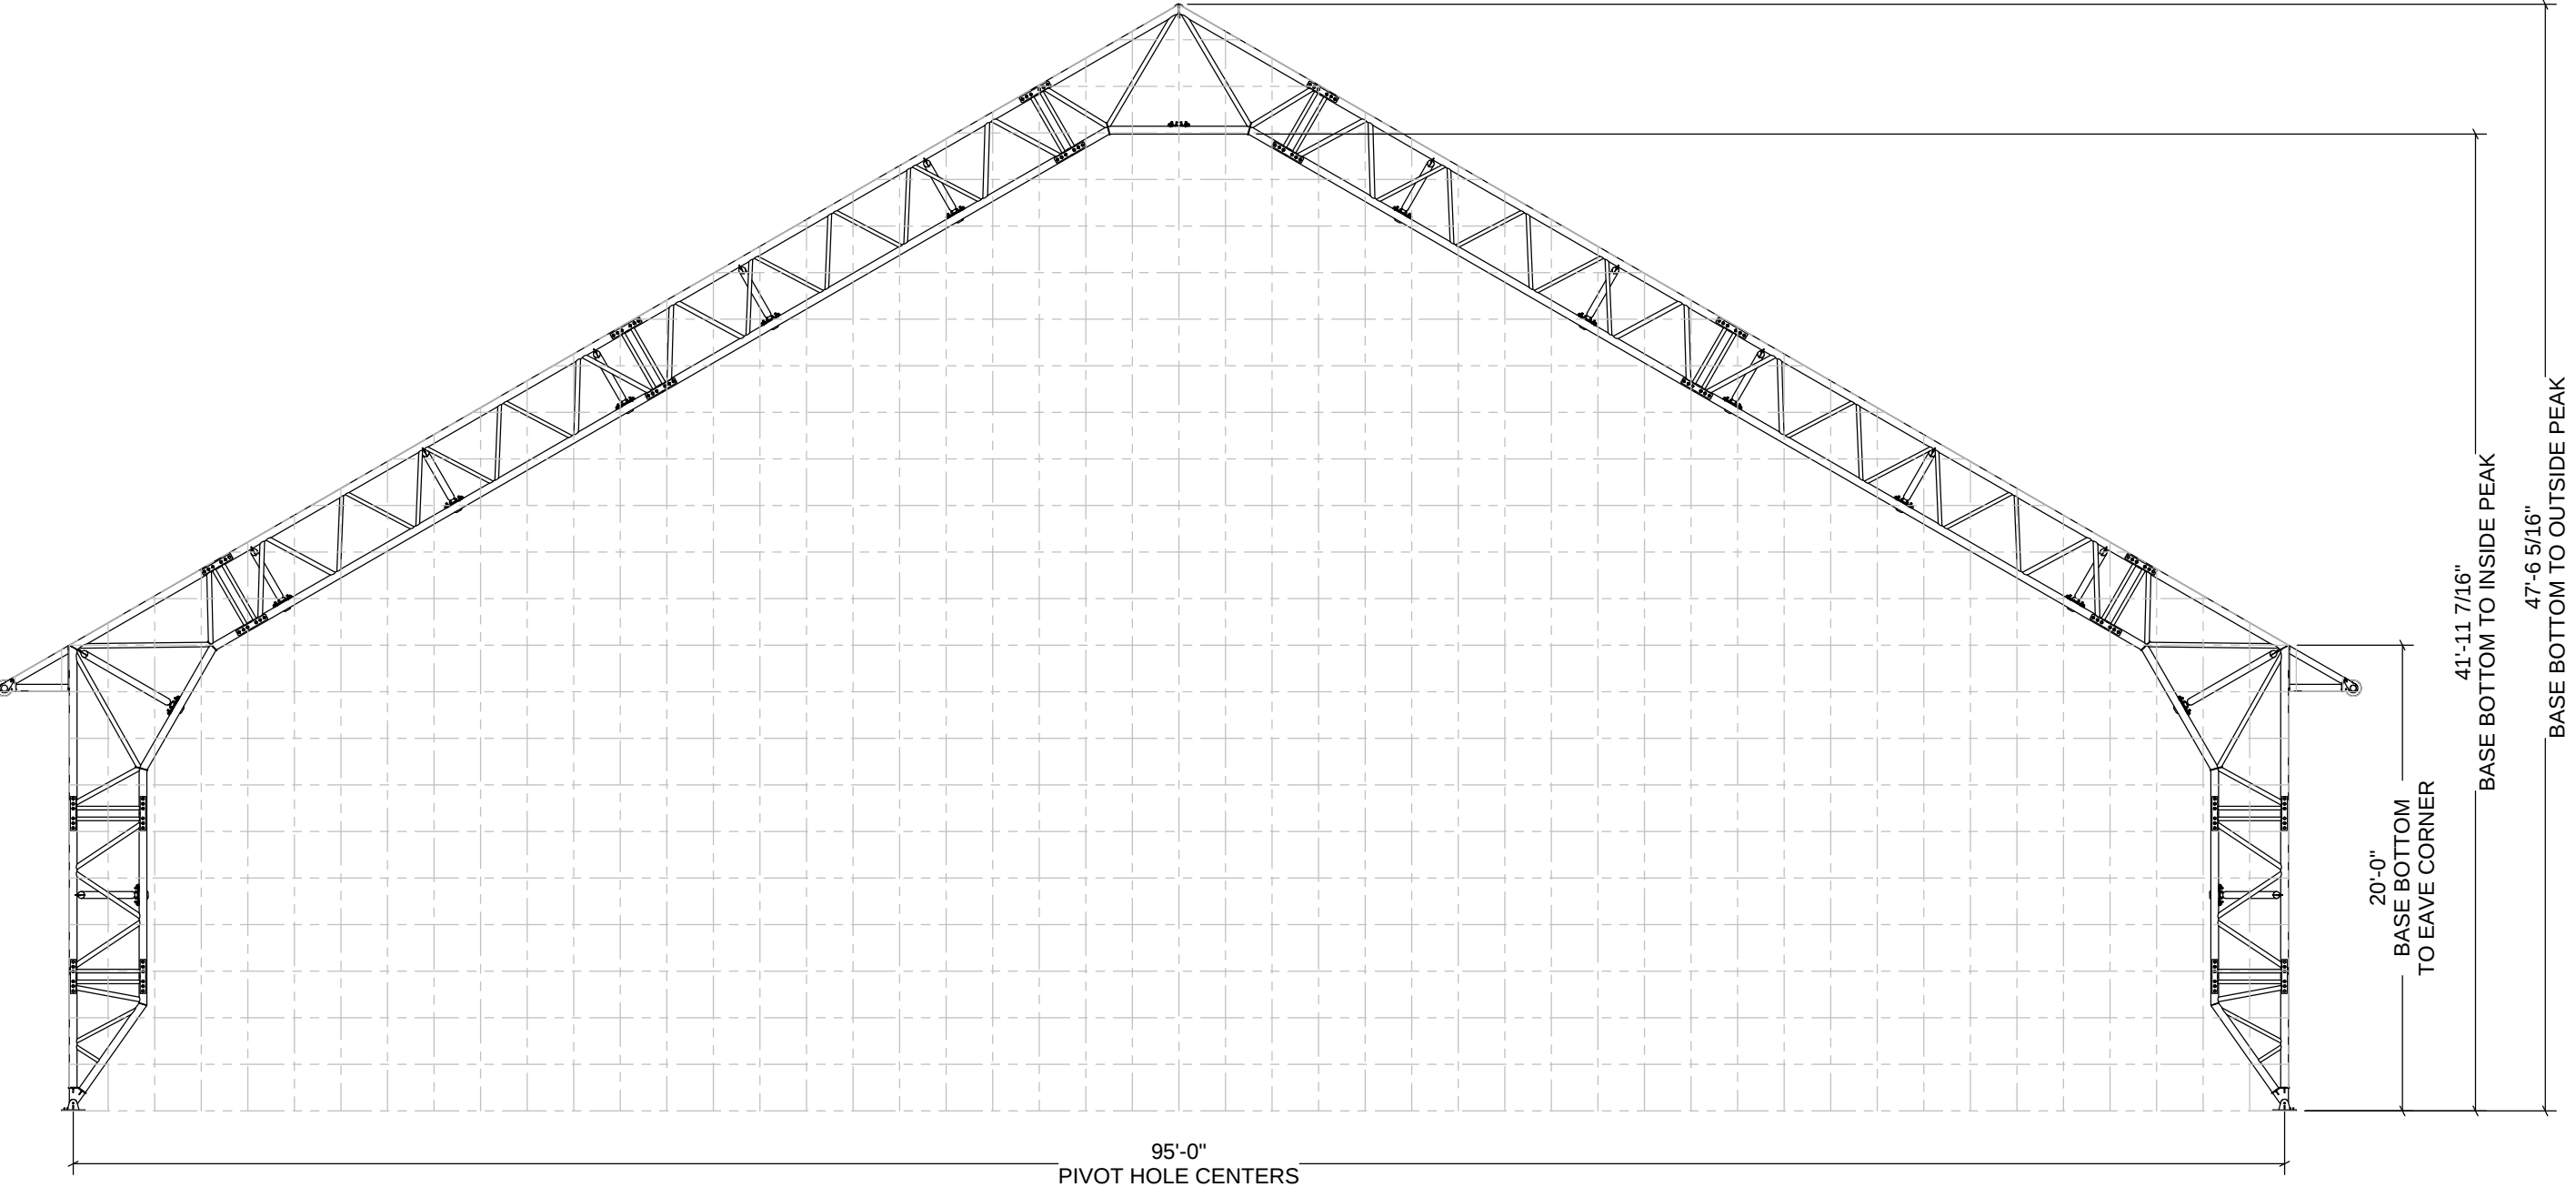

CUSTOMER INFORMATION:	STRUCTURE SKU #: T095BE20	STRUCTURE SIZE:	STRUCTURE DESCRIPTION: 24" GRID
	CUSTOMER CONTACT:	CONTACT PHONE:	
	SHEET TITLE:		

DRAWING DETAILS			
DRAWN BY: CJE		CREATION DATE: 9/4/2014	
REVISIONS:			
NO.	BY:	REVISION DATE:	
1			
2			
3			
4			
NOT TO SCALE		SHEET SIZE: 11X17	
SHEET:			
A1-1.0			