


NOTE: GRID REPRESENTS 24" SPACING



OrderNum ber:

CustomerNum ber:

25'-4 1/16"  
BOTTOM OF BASE  
TO PEAK

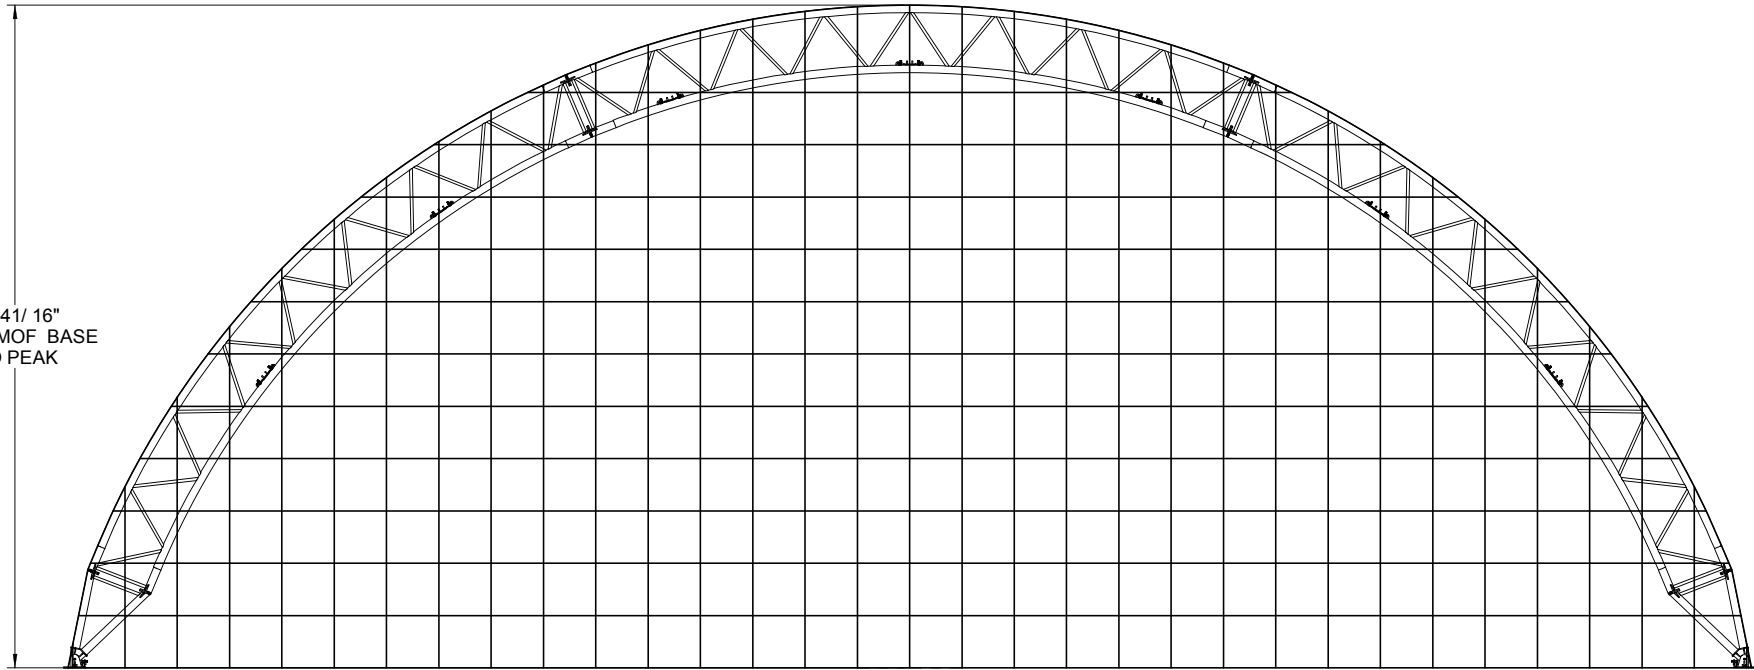

64'-1 11/16"  
(OUTSIDE OF OUTER RAFTER CHORD)

64'-8"  
(OUTSIDE OF BASE PLATE EDGES)

Customer/Formation:	Structure Size:	Structure Size:	Structure Description:
Customer/Contact:	Customer/Contact/Part:	Customer/Contact/Part:	Page/Title:

PDMWorksProject:	
Drawings	Creation/Date:
Drawn/By:	Creation/Date:
Revisions:	
No.	Revision/Date:
1	
2	
3	
Sheet:	