


FRONT PROFILE (GRID)
• GRID REPRESENTS 24" SQUARES

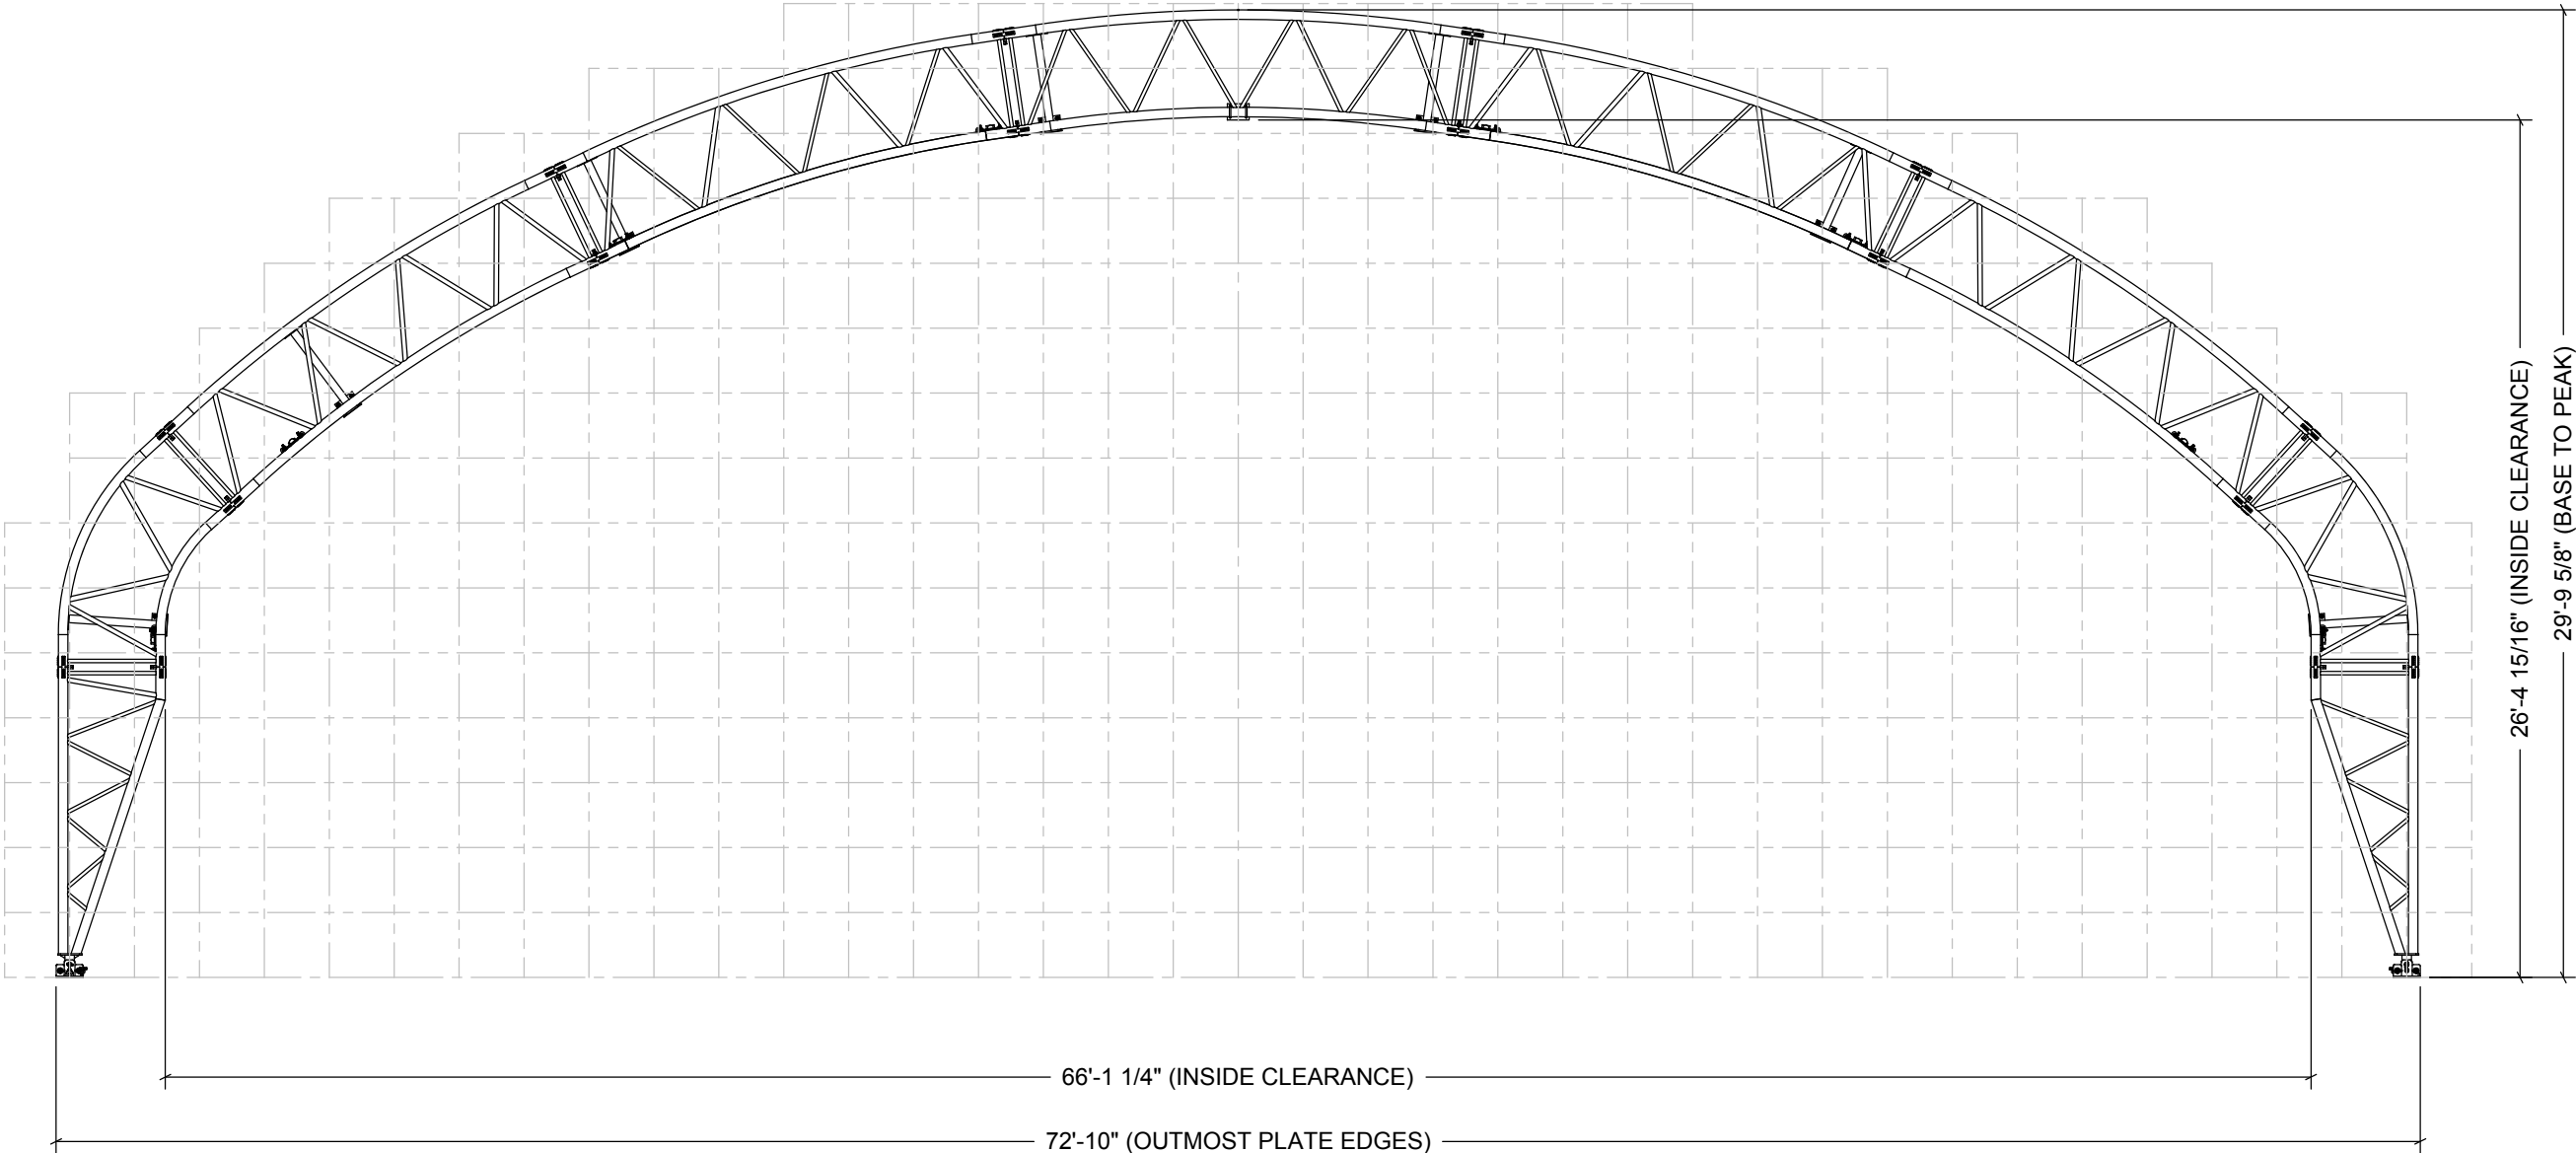

Order Number:

Customer Number:



Customer Information: Customer Name: Customer Address: Customer City/State/Zip:	Structure SKU #:	Structure Size:	Structure Description:
	Customer Contact: Customer Contact Name: Customer Contact Title:	Customer Contact Phone: Customer Contact Phone:	
Page Title:			

PDMWorks Project:		
Drawings		
Drawn By:		Creation Date:
Revisions:		
No. By:	Revision Date:	
1	---	---
2	---	---
3	---	---
Sheet:		