


FRONT PROFILE (GRID)
• GRID REPRESENTS 24" SQUARES

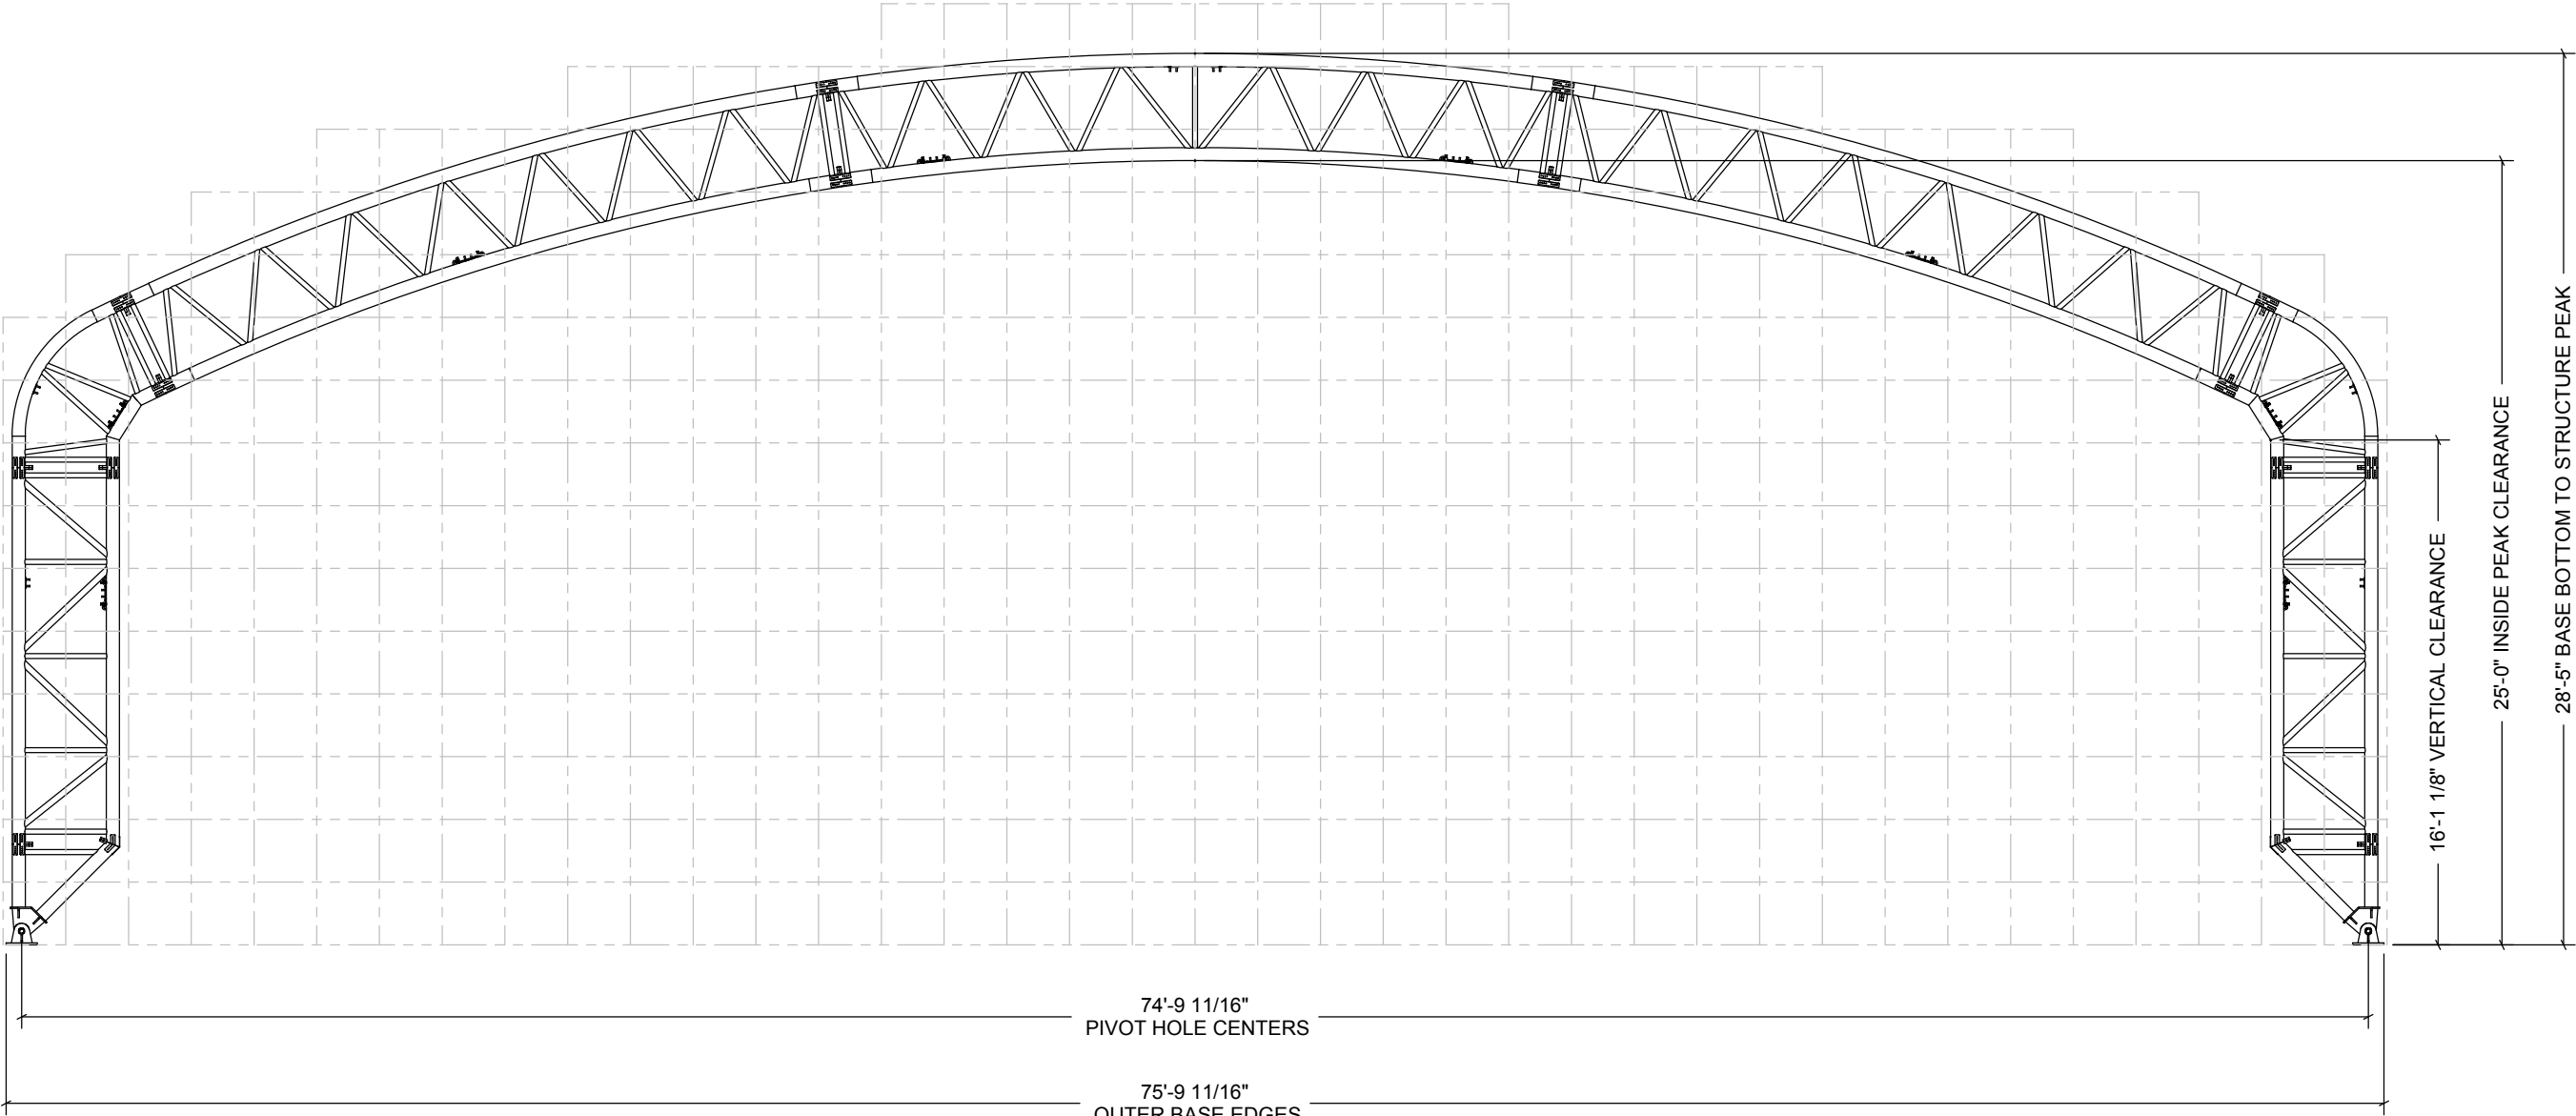

Order Number:

Customer Number:



Customer Information:	Structure SKU #:	Structure Size:	Structure Description:
	Customer Contact:	Customer Contact Phone:	
Page Title:			

PDMWorks Project:	
Drawings	
Drawn By:	Creation Date:
Revisions:	
No. By:	Revision Date:
1	
2	
3	
Sheet:	