


NOTE: GRID REPRESENTS 24" SPACING

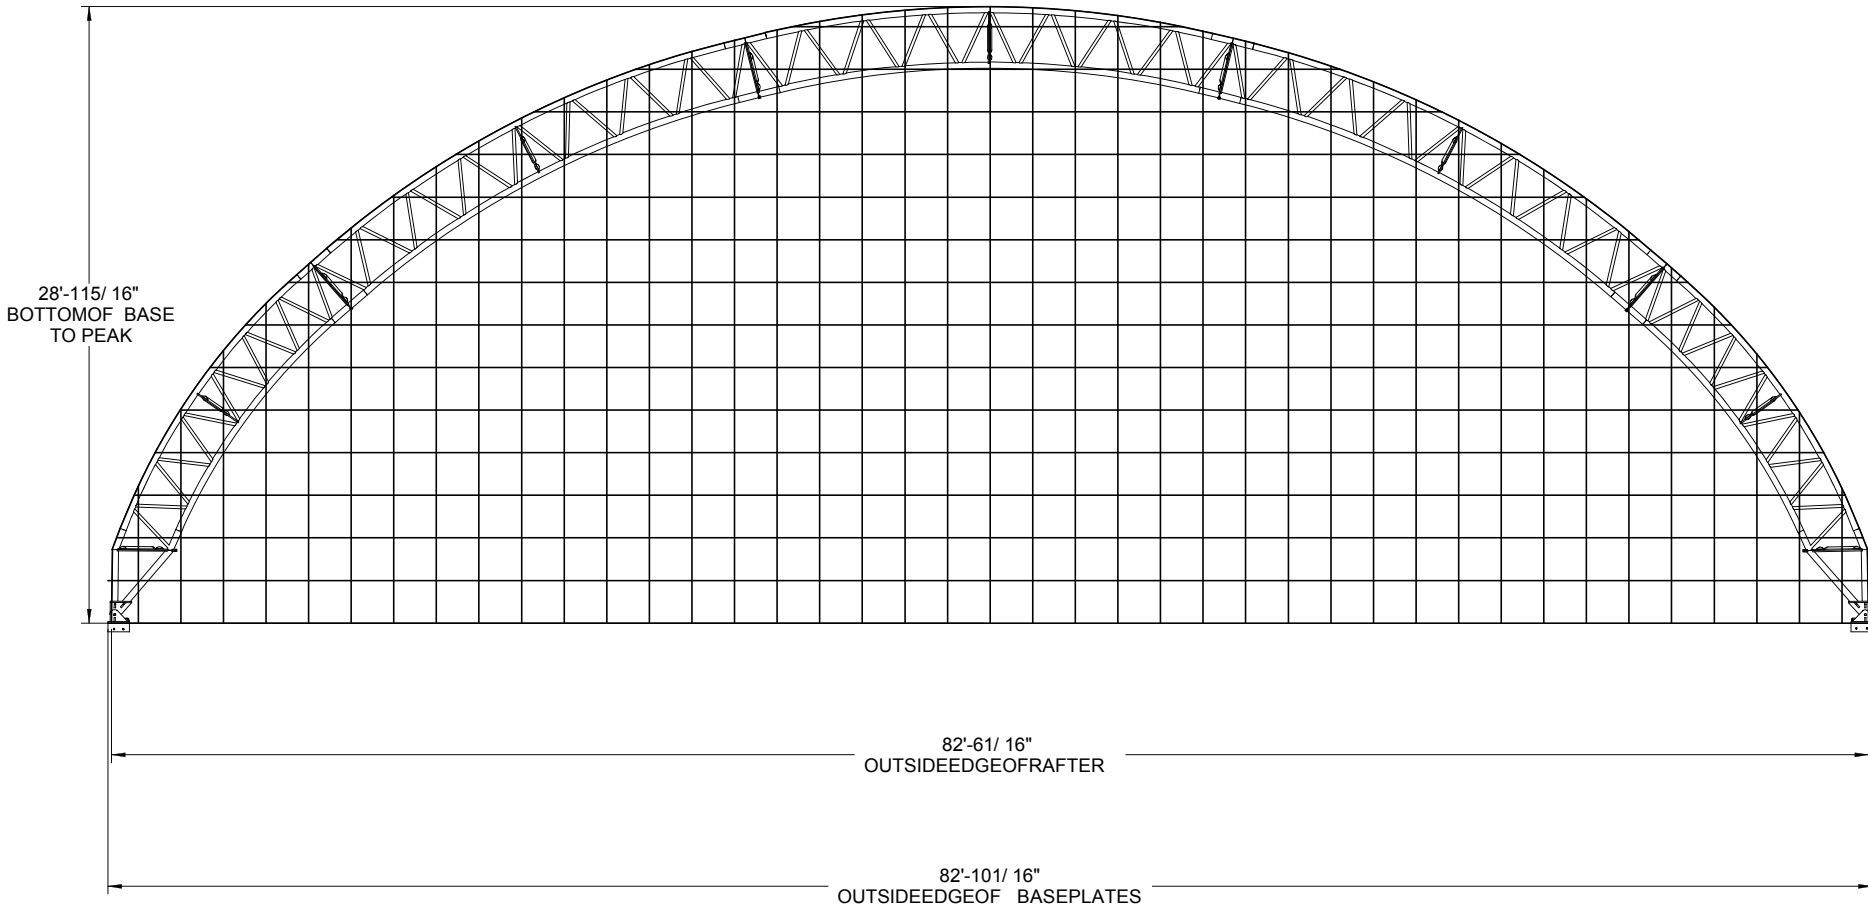

Order Number:
Customer Number:



Customer/Formation:	Structure Size:	Structure Description:
Customer/Contact:	Customer/Contact/Part:	
	Page/Total:	

PDMWorksProject:	
Drawings	
Drawn By:	Creation Date:
Revisions:	
No. By:	Revision Date:
1	
2	
3	
Sheet:	