


FRONT PROFILE (DIMENSIONS)
 • GRID REPRESENTS 24" SQUARES

DEVELOPED BY

 A DIVISION OF
ENGINEERING SERVICES & PRODUCTS CO.
 1440 18TH AVENUE SW
 DYERSVILLE, IA 52040
 P: 563.875.6113
 F: 563.875.2317
 WWW.ESAPCO.COM

ORDER #:

CUSTOMER #:

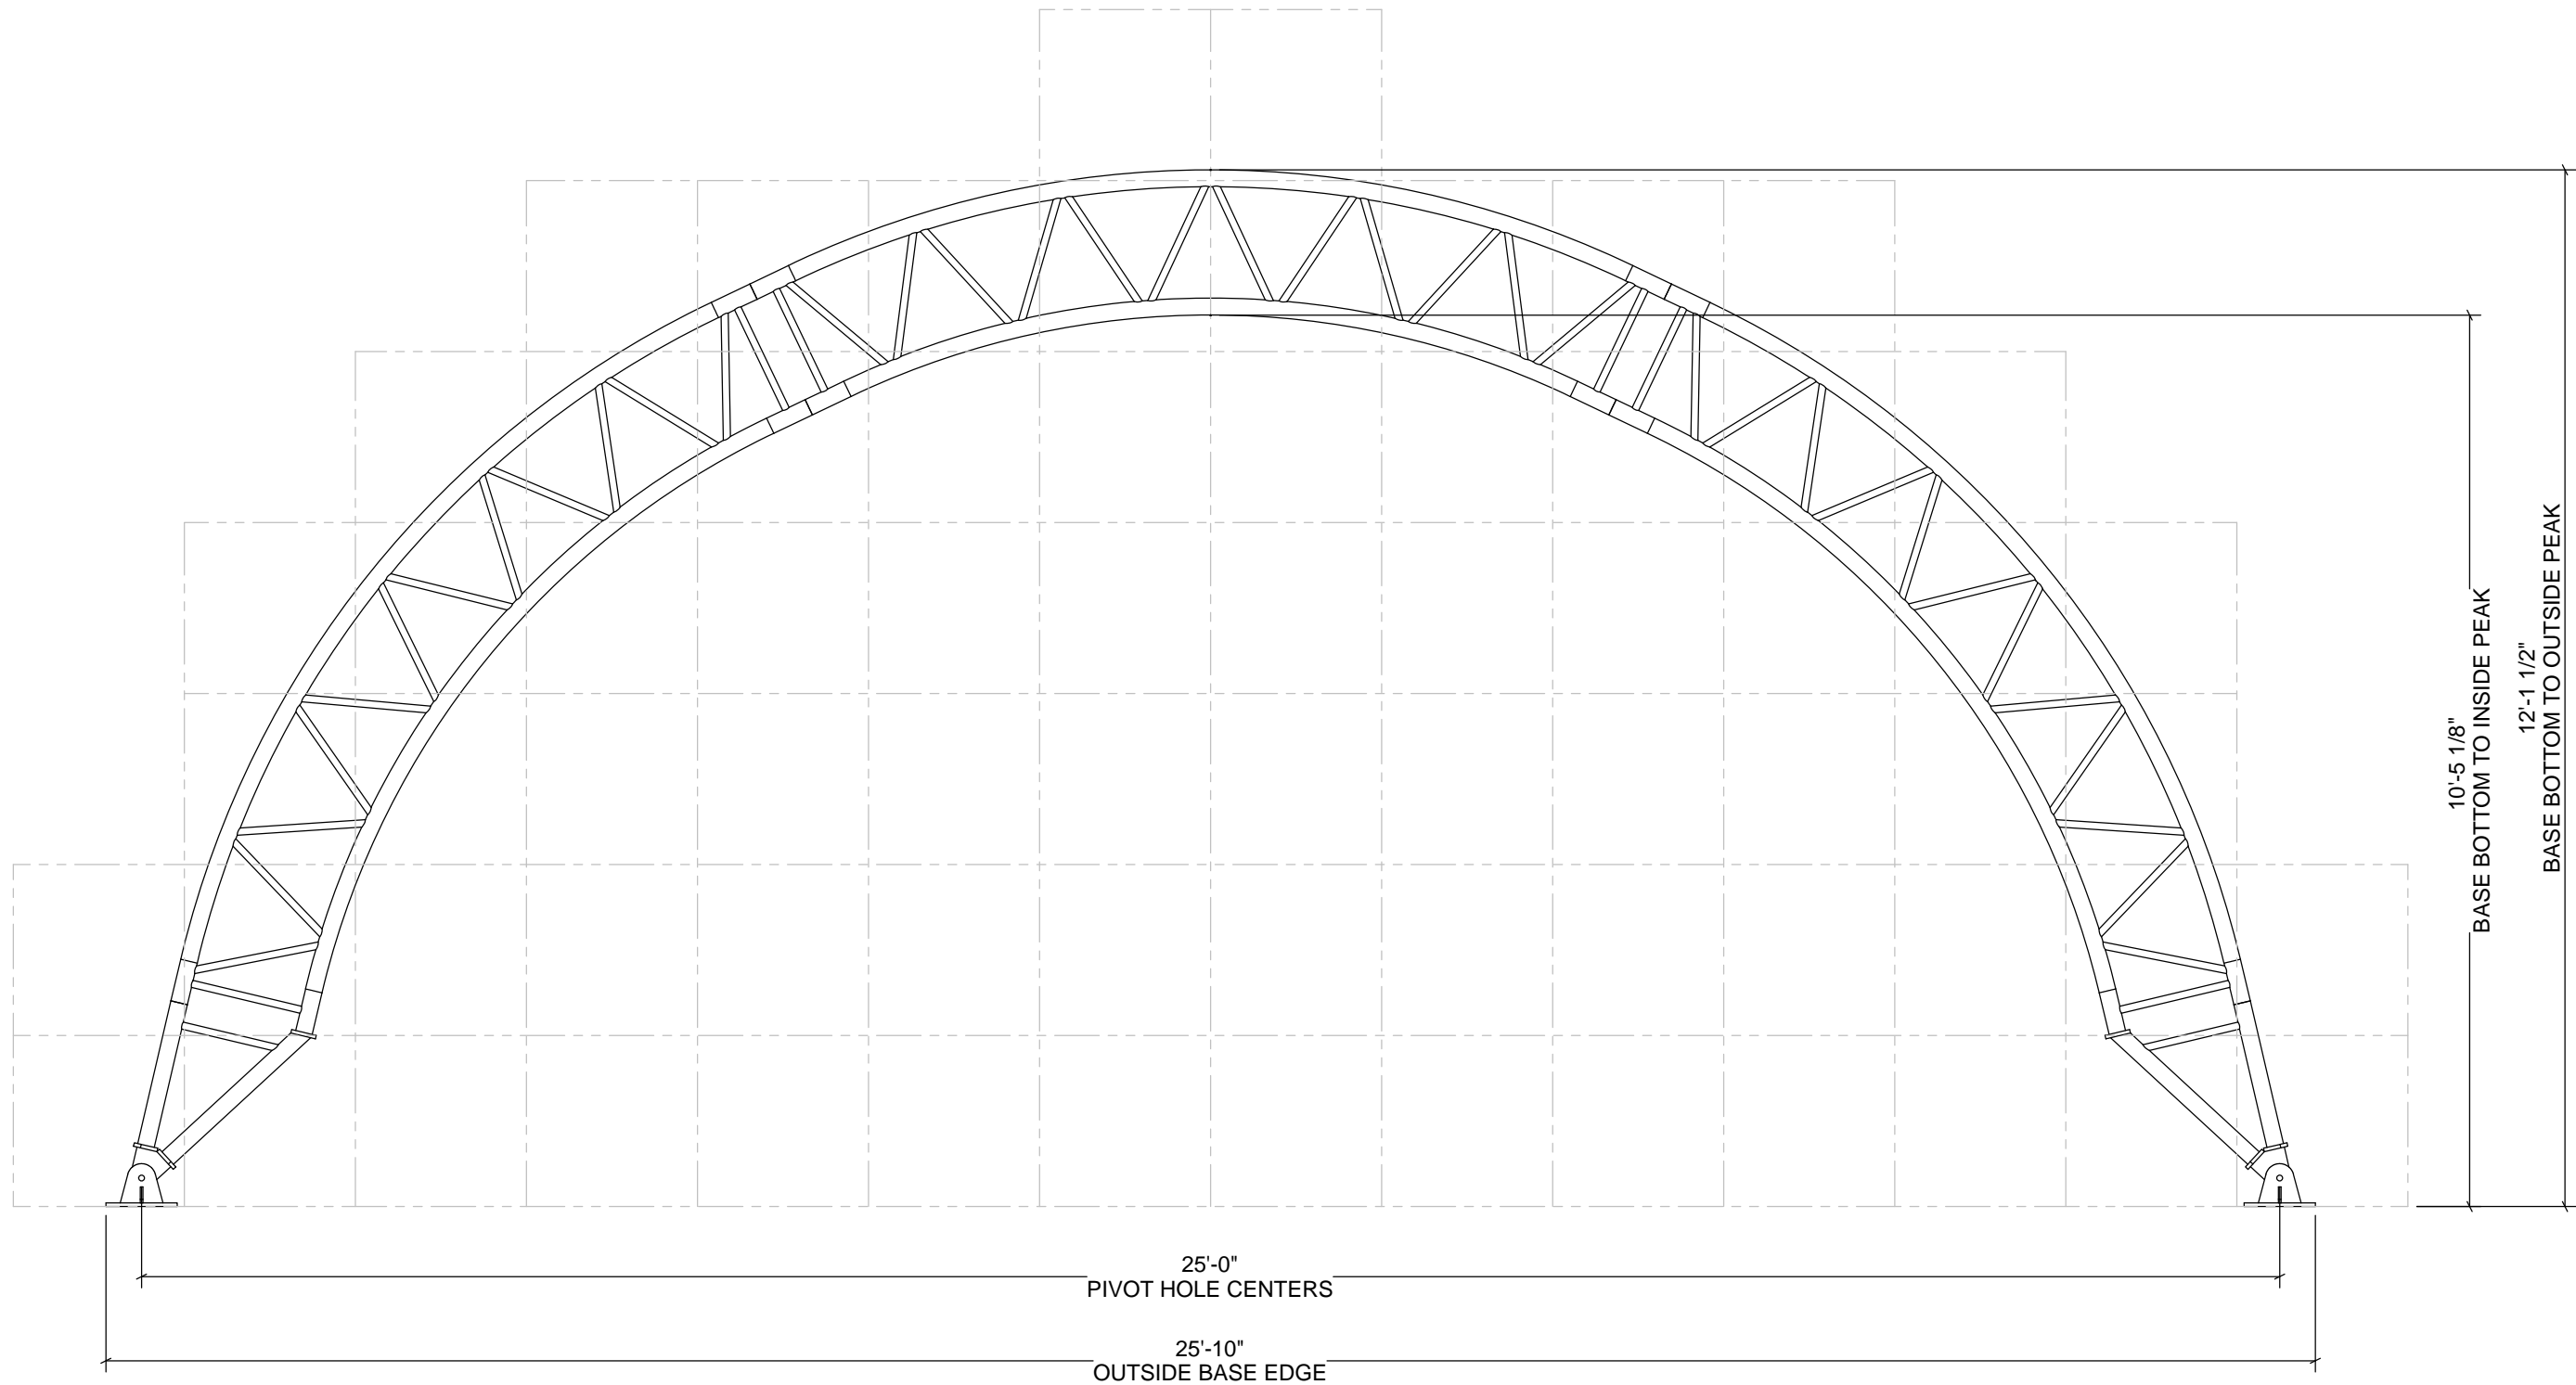

CUSTOMER INFORMATION:	STRUCTURE SKU #:	STRUCTURE SIZE:	STRUCTURE DESCRIPTION:
	CUSTOMER CONTACT:	CONTACT PHONE:	SHEET TITLE: T025RD GRID

DRAWING DETAILS		
DRAWN BY: CJE	CREATION DATE: 7/27/2011	
REVISIONS:		
NO.	BY:	REVISION DATE:
1		
2		
3		
4		
NOT TO SCALE		SHEET SIZE: 11X17

SHEET:

A1-1.0