
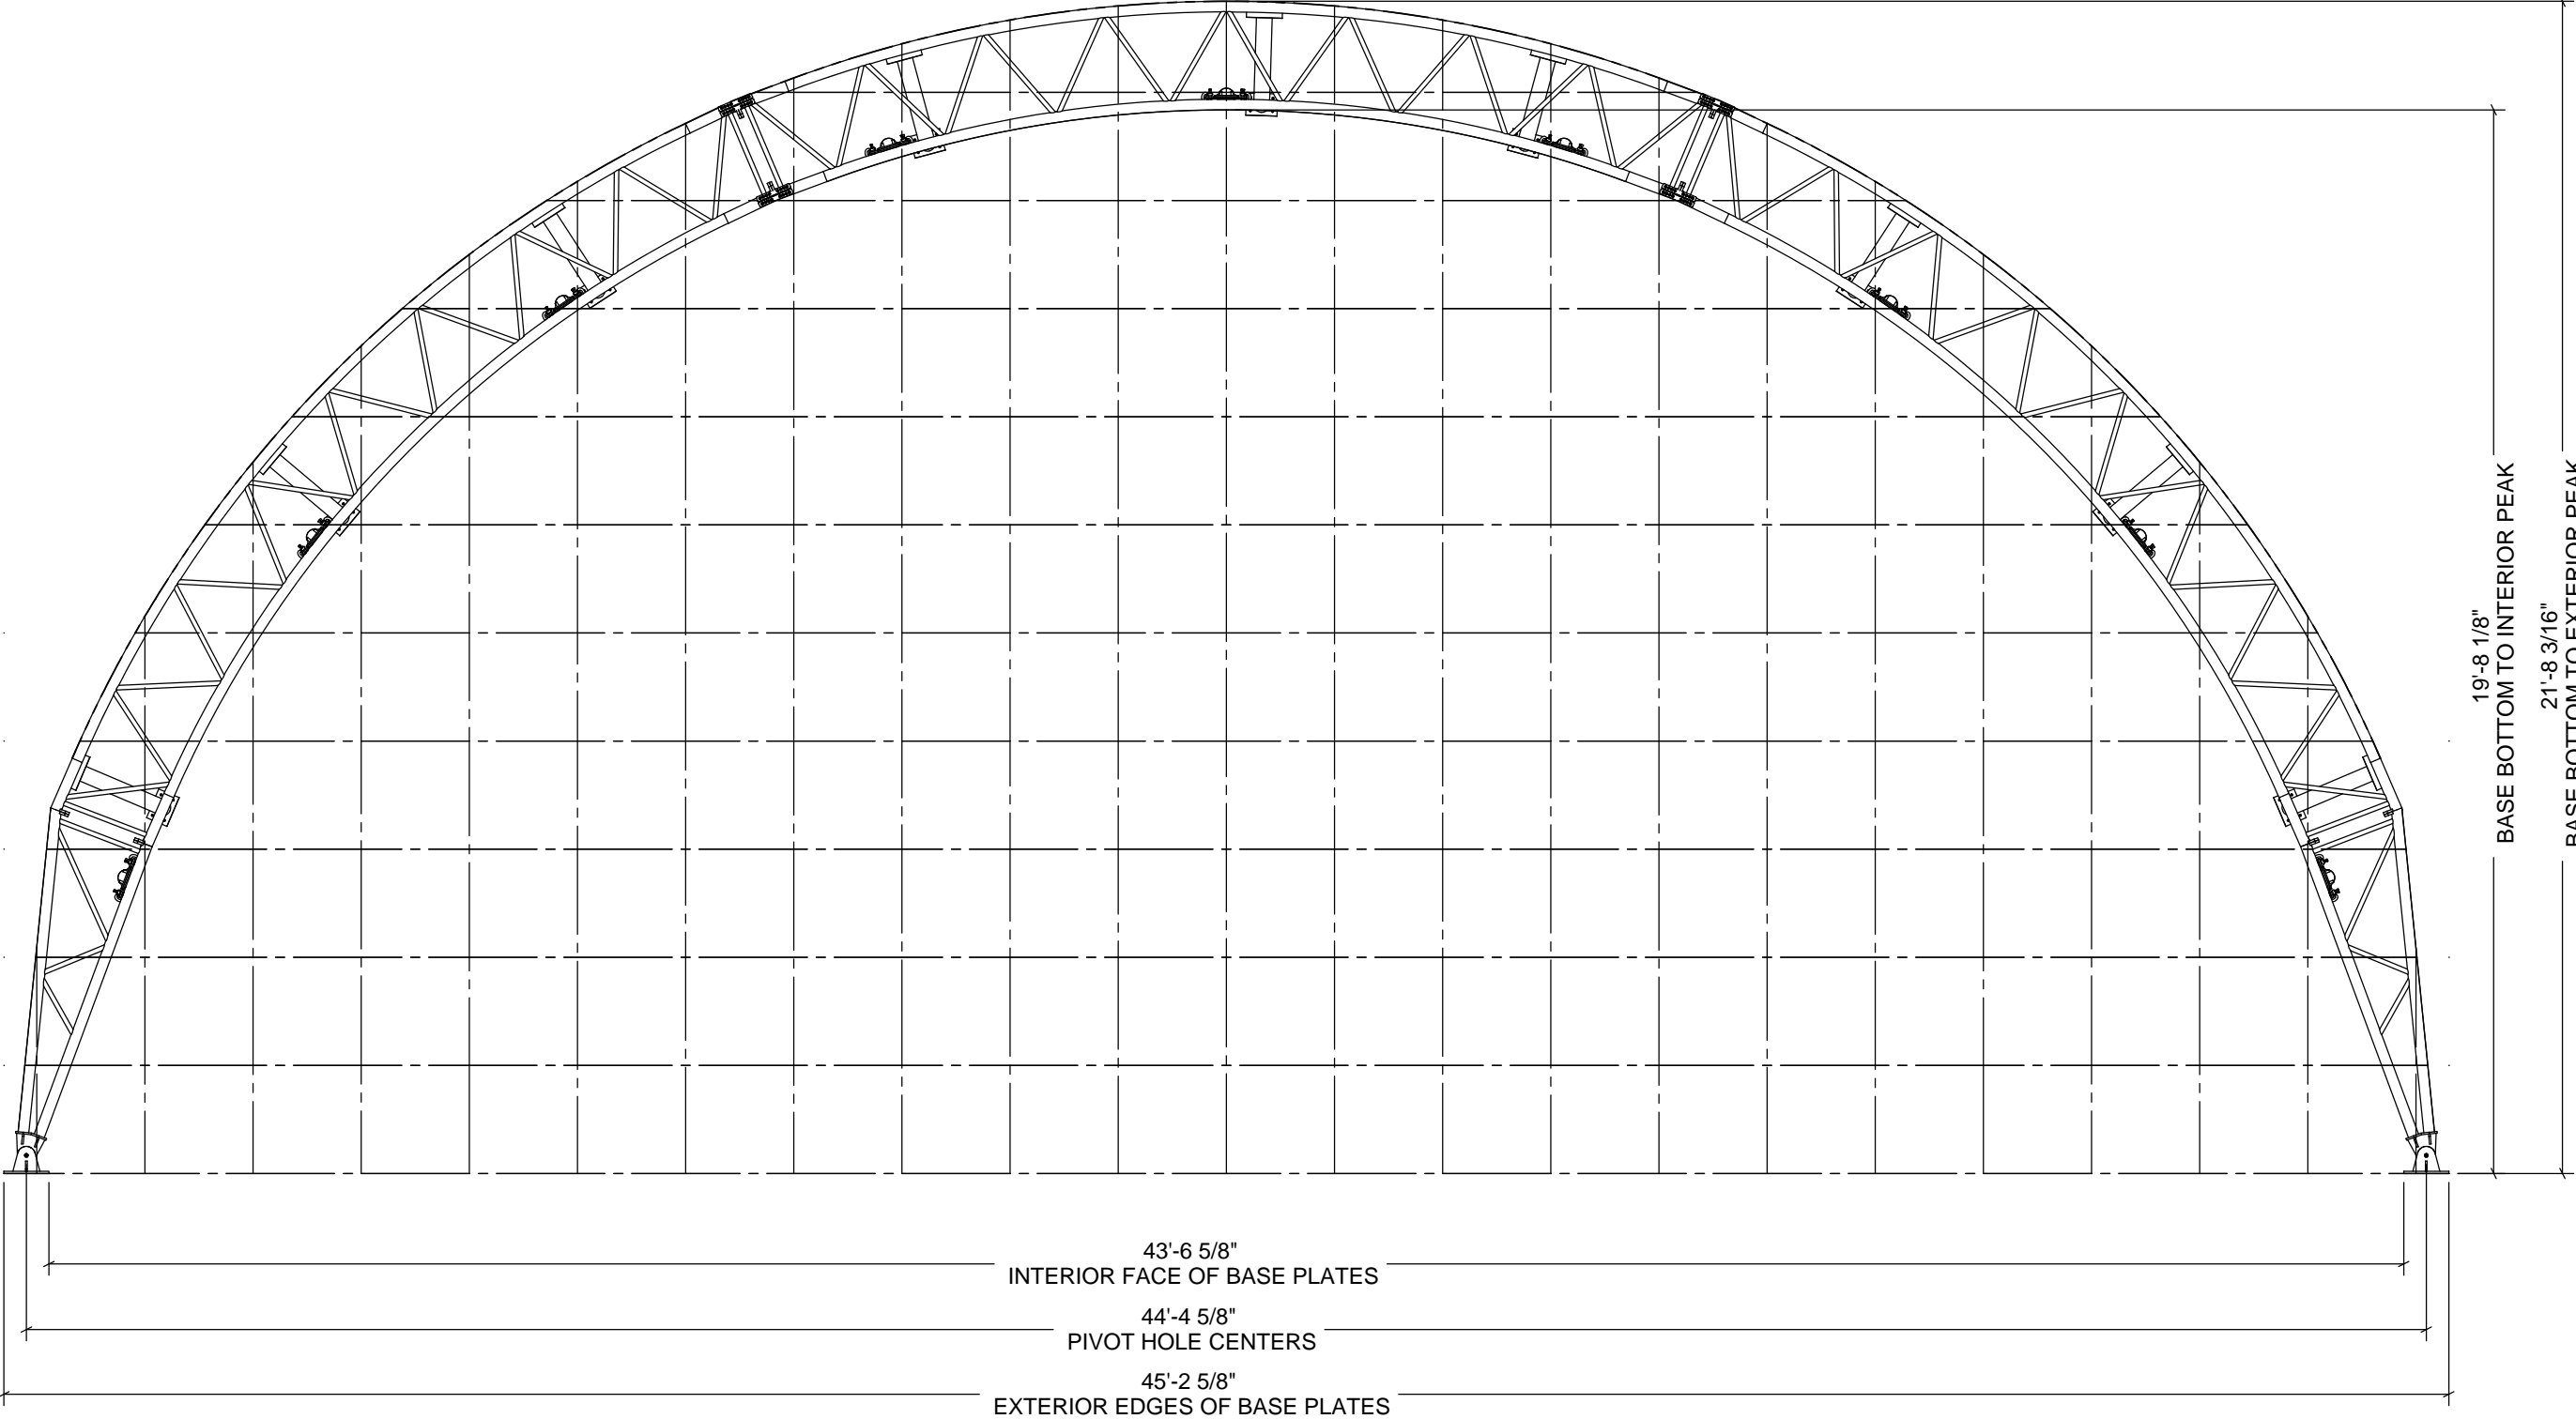


**FRONT PROFILE (GRID)**  
 • GRID REPRESENTS 24" SQUARES



Order Number:  
 Customer Number:



43'-6 5/8"  
 INTERIOR FACE OF BASE PLATES

44'-4 5/8"  
 PIVOT HOLE CENTERS

45'-2 5/8"  
 EXTERIOR EDGES OF BASE PLATES

19'-8 1/8"  
 BASE BOTTOM TO INTERIOR PEAK

21'-8 3/16"  
 BASE BOTTOM TO EXTERIOR PEAK

Structure SKU #:	Structure Size:	Structure Description:
Customer Information:	Customer Contact Phone:	Page Title:
Customer Contact:		

Drawings	
Drawn By:	Creation Date:
Revisions:	
No.	Revision Date:
1	
2	
3	

Sheet: