


FRONT PROFILE (DIMENSIONS)
 • GRID REPRESENTS 24" SQUARES



ORDER #:

CUSTOMER #:

1'-11 15/16"

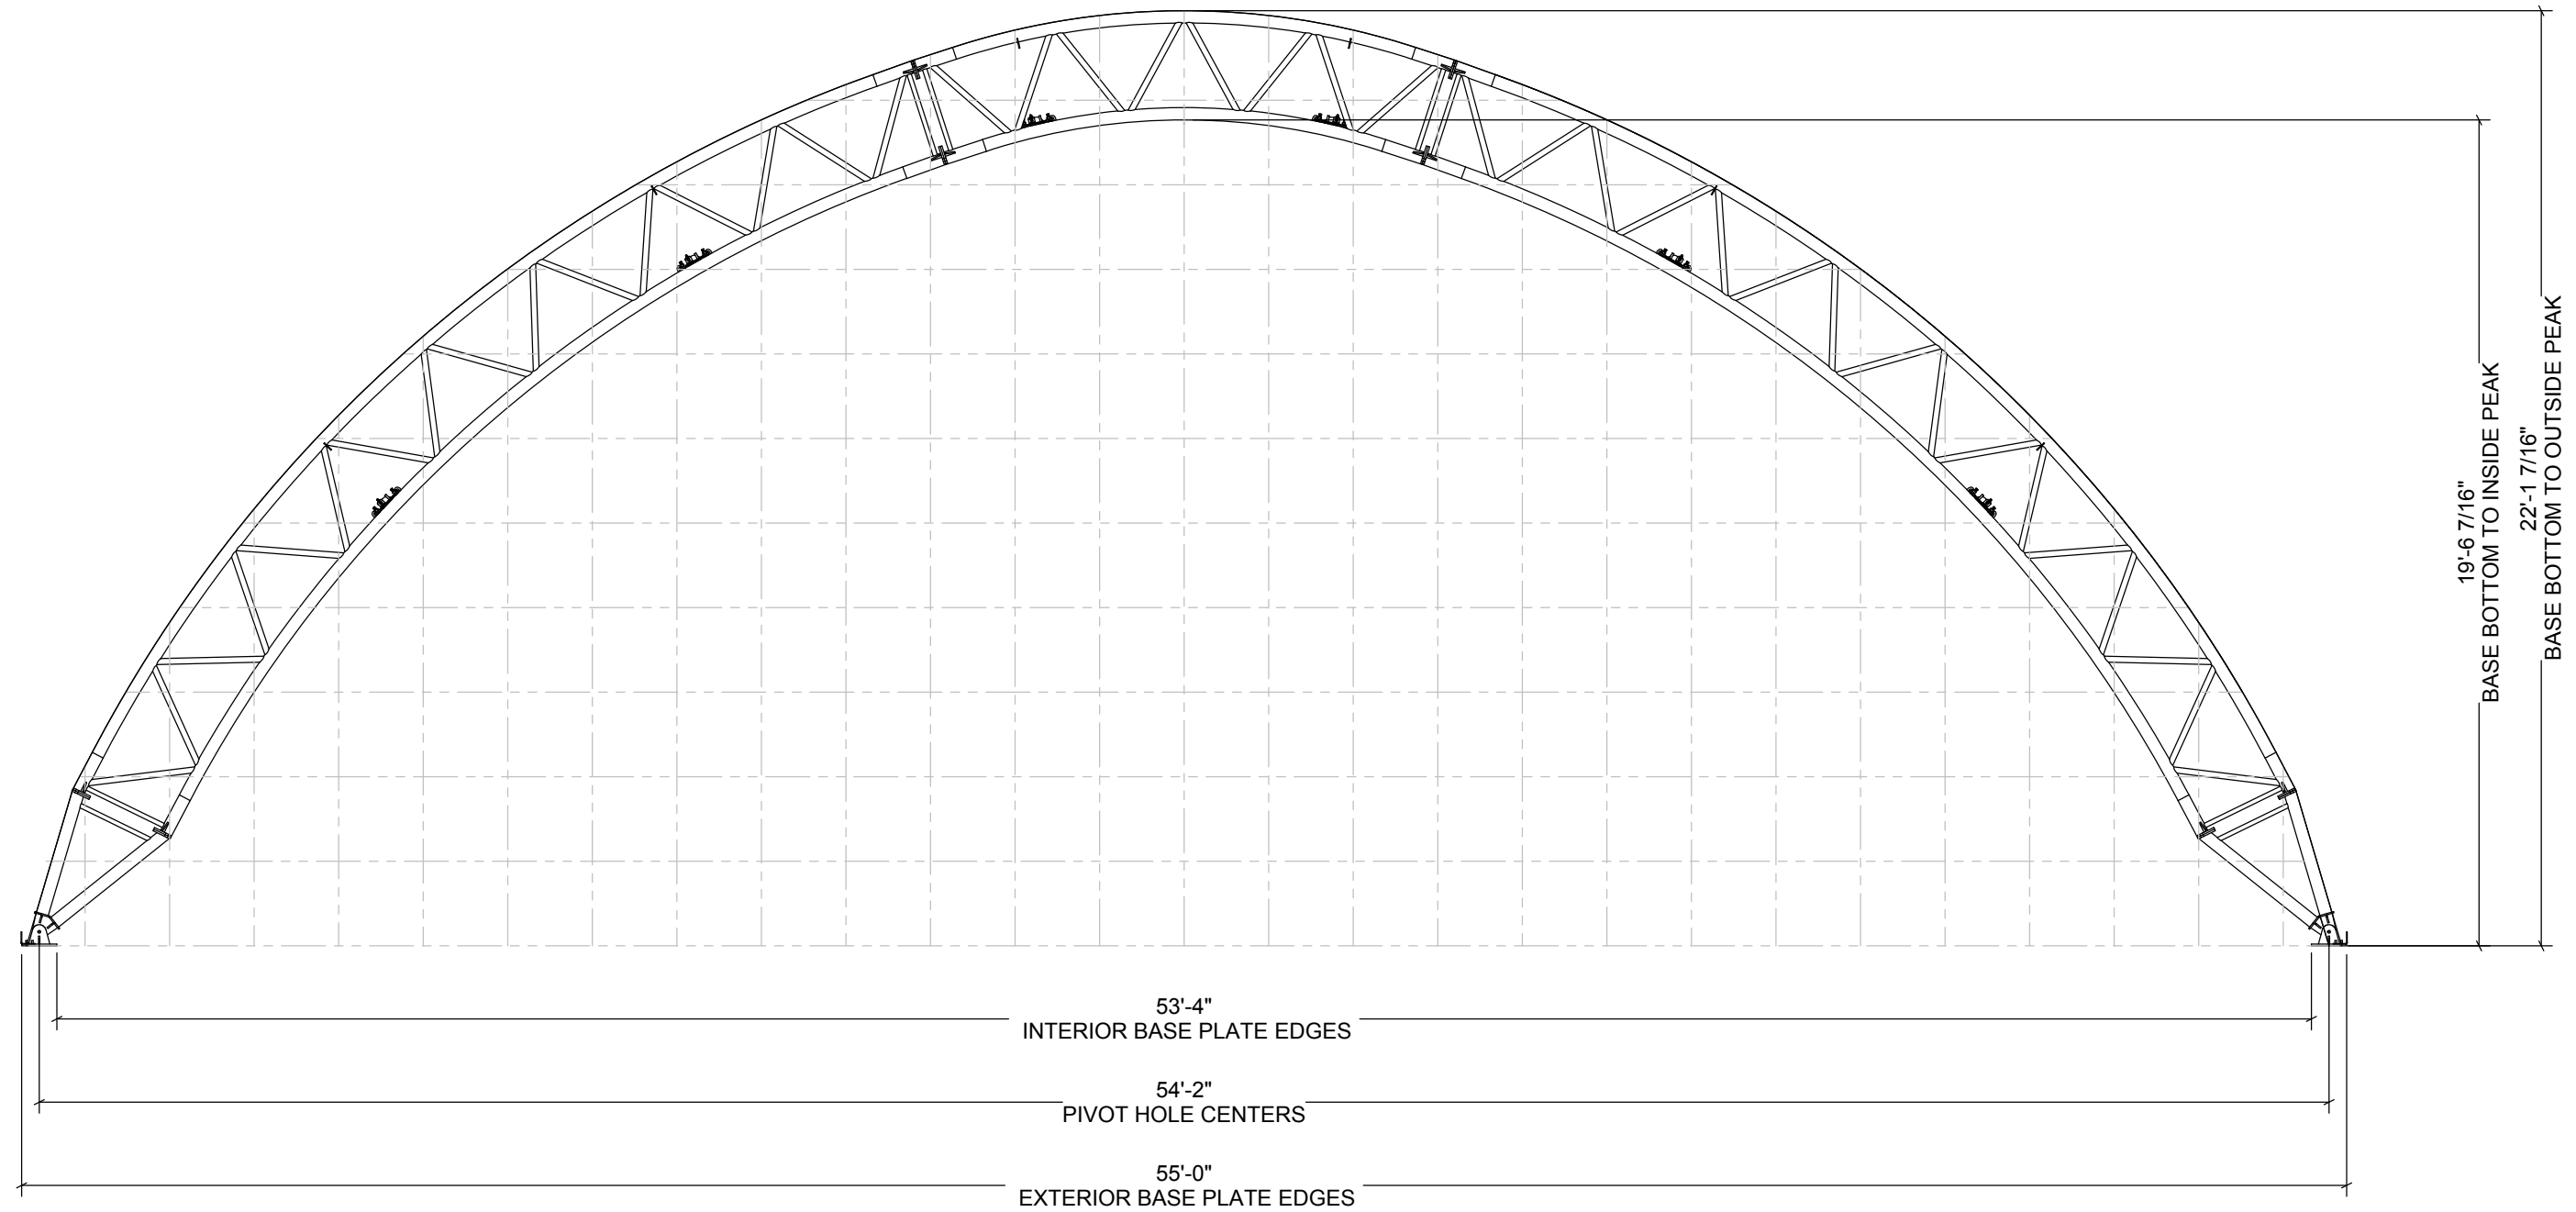

CUSTOMER INFORMATION:	STRUCTURE SKU #:	STRUCTURE SIZE:	STRUCTURE DESCRIPTION:
	CUSTOMER CONTACT:	CONTACT PHONE:	SHEET TITLE:

DRAWING DETAILS	
DRAWN BY:	CREATION DATE:
REVISIONS:	
NO.	REVISION DATE:
1	
2	
3	
4	
NOT TO SCALE	SHEET SIZE: 11X17

SHEET: