


TC038RK

24" GRID

DEVELOPED BY

 A DIVISION OF
ENGINEERING SERVICES & PRODUCTS CO.
 1440 18TH AVENUE SW
 DYERSVILLE, IA 52040
 P: 563.875.6113
 F: 563.875.2317
 WWW.ESAPCO.COM

ORDER #:
 --
 CUSTOMER #:
 --

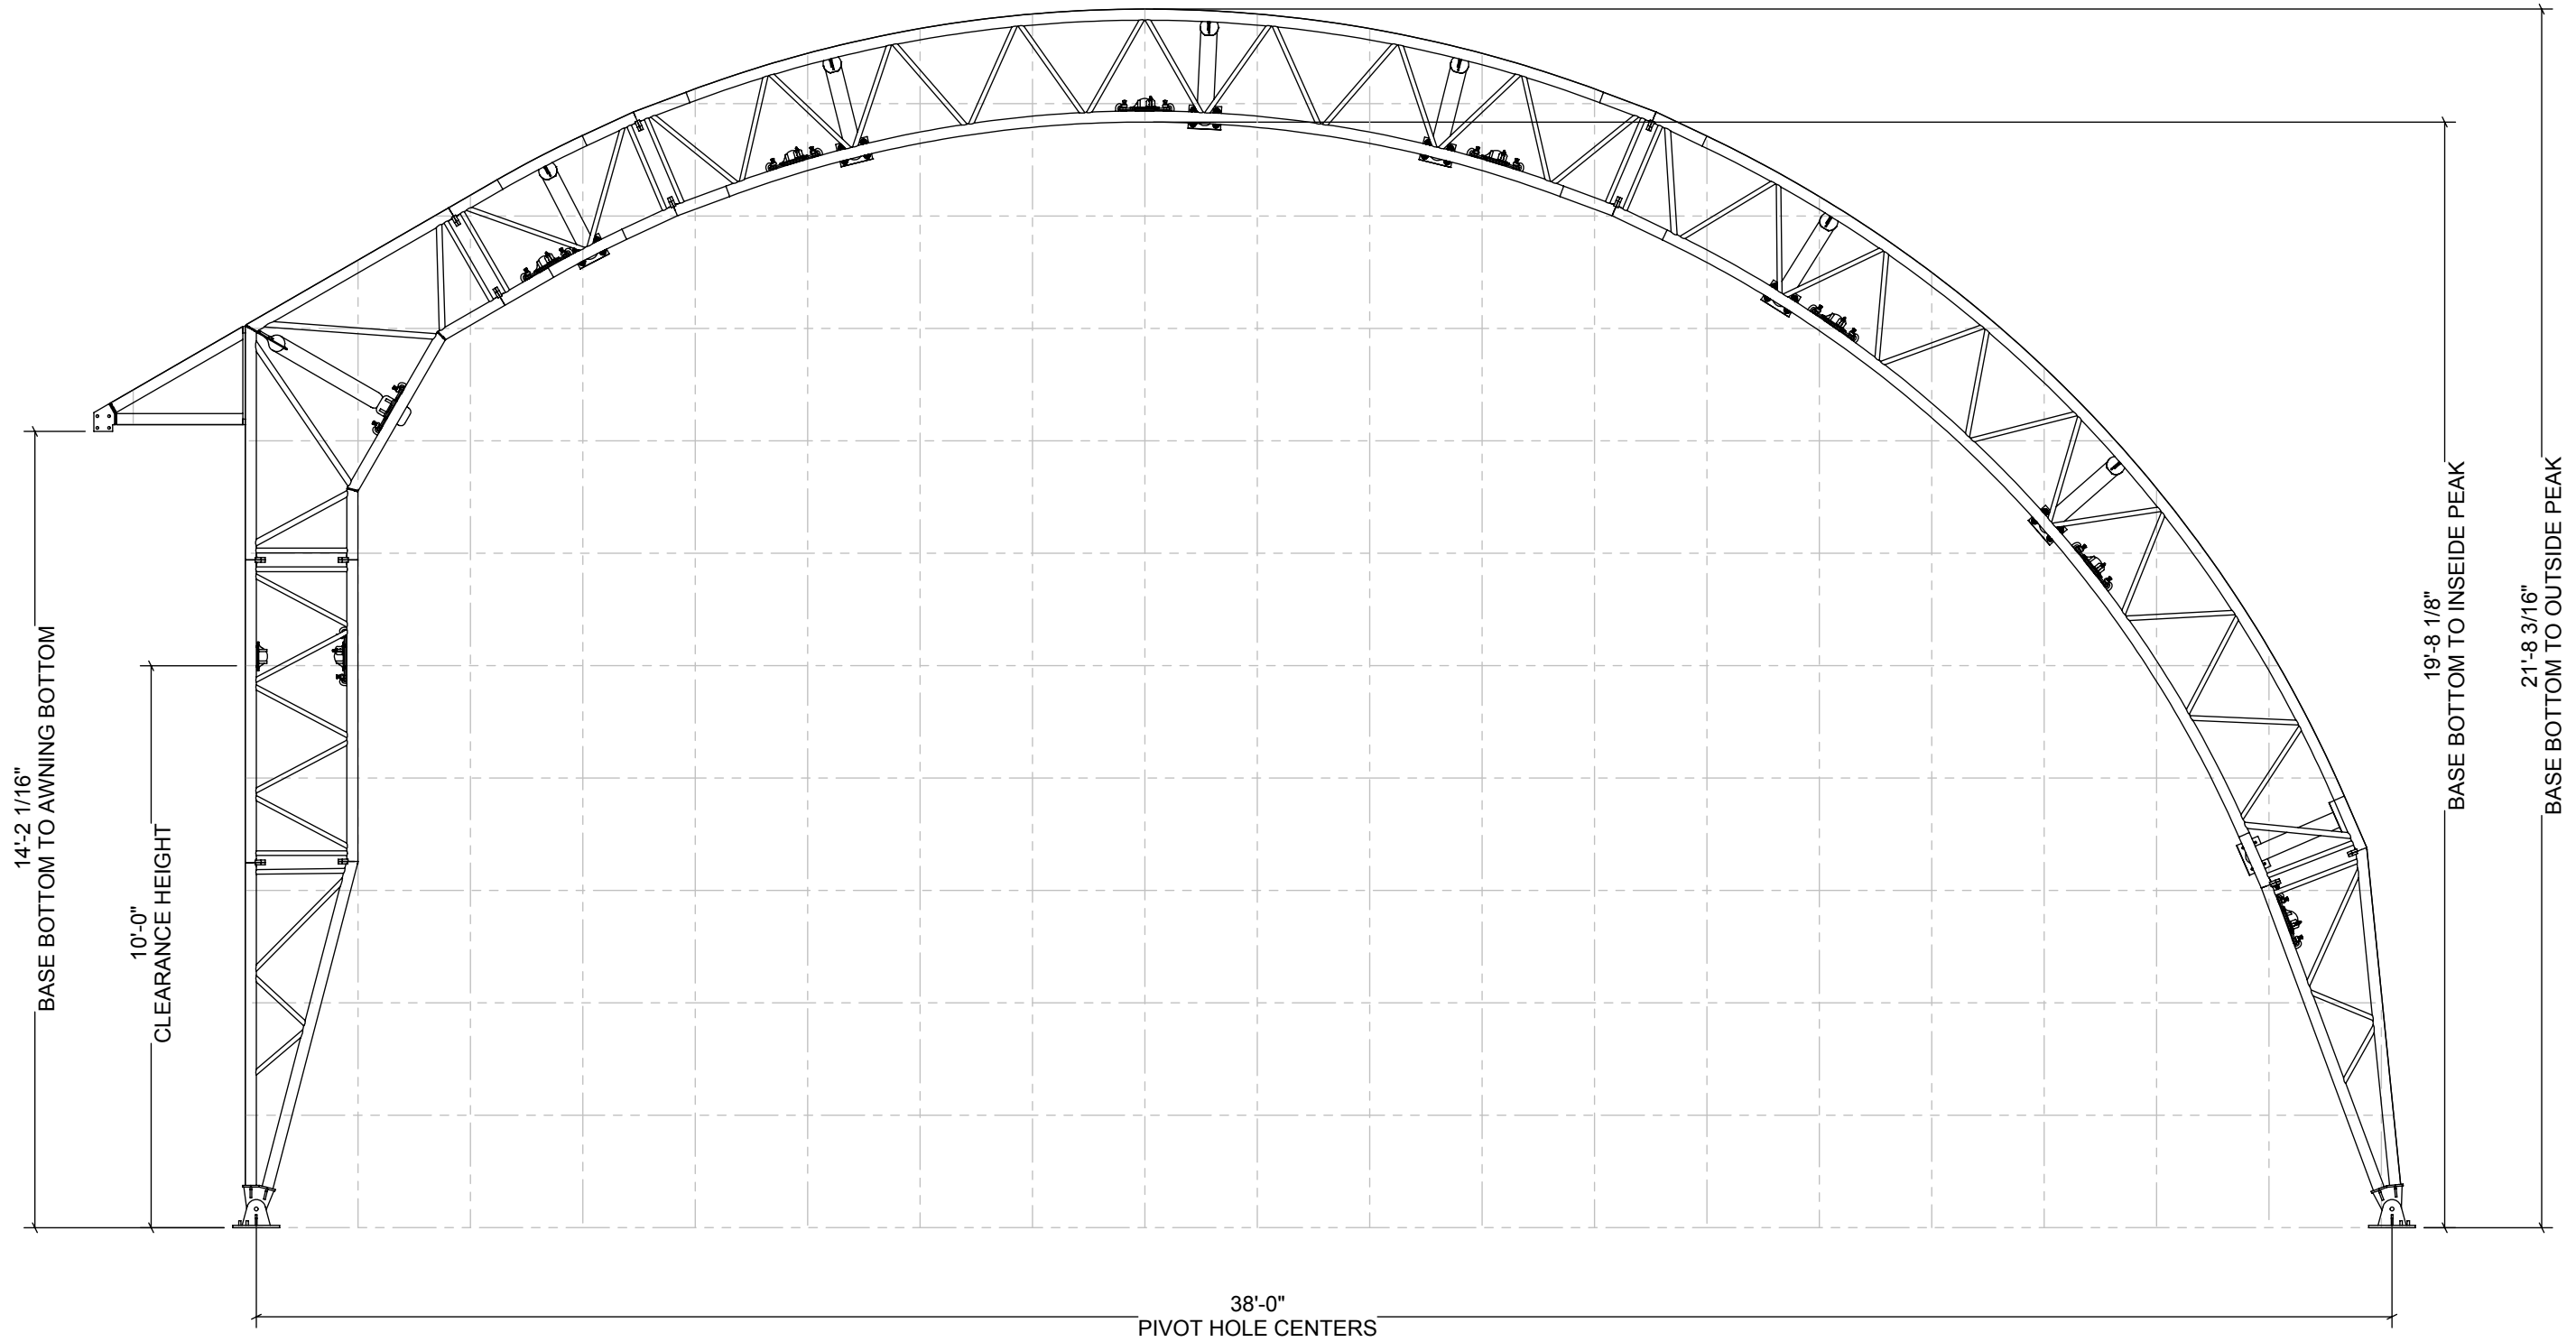

CUSTOMER INFORMATION:	STRUCTURE SKU #: TC038RK	STRUCTURE SIZE: --	STRUCTURE DESCRIPTION: 24" GRID
CUSTOMER CONTACT:	CONTACT PHONE: --	SHEET TITLE: COVER SHEET	

DRAWING DETAILS	
DRAWN BY: 1	CREATION DATE:
REVISIONS:	
NO.	REVISION DATE:
1	
2	
3	
4	
NOT TO SCALE SHEET SIZE: 11X17	

SHEET:
A1