


# TC048RK

## 24" GRID

DEVELOPED BY  
  
 A DIVISION OF  
**ENGINEERING SERVICES & PRODUCTS CO.**  
 1440 18TH AVENUE SW  
 DYERSVILLE, IA 52040  
 P: 563.875.6113  
 F: 563.875.2317  
 WWW.ESAPCO.COM

ORDER #:  
 CUSTOMER #:

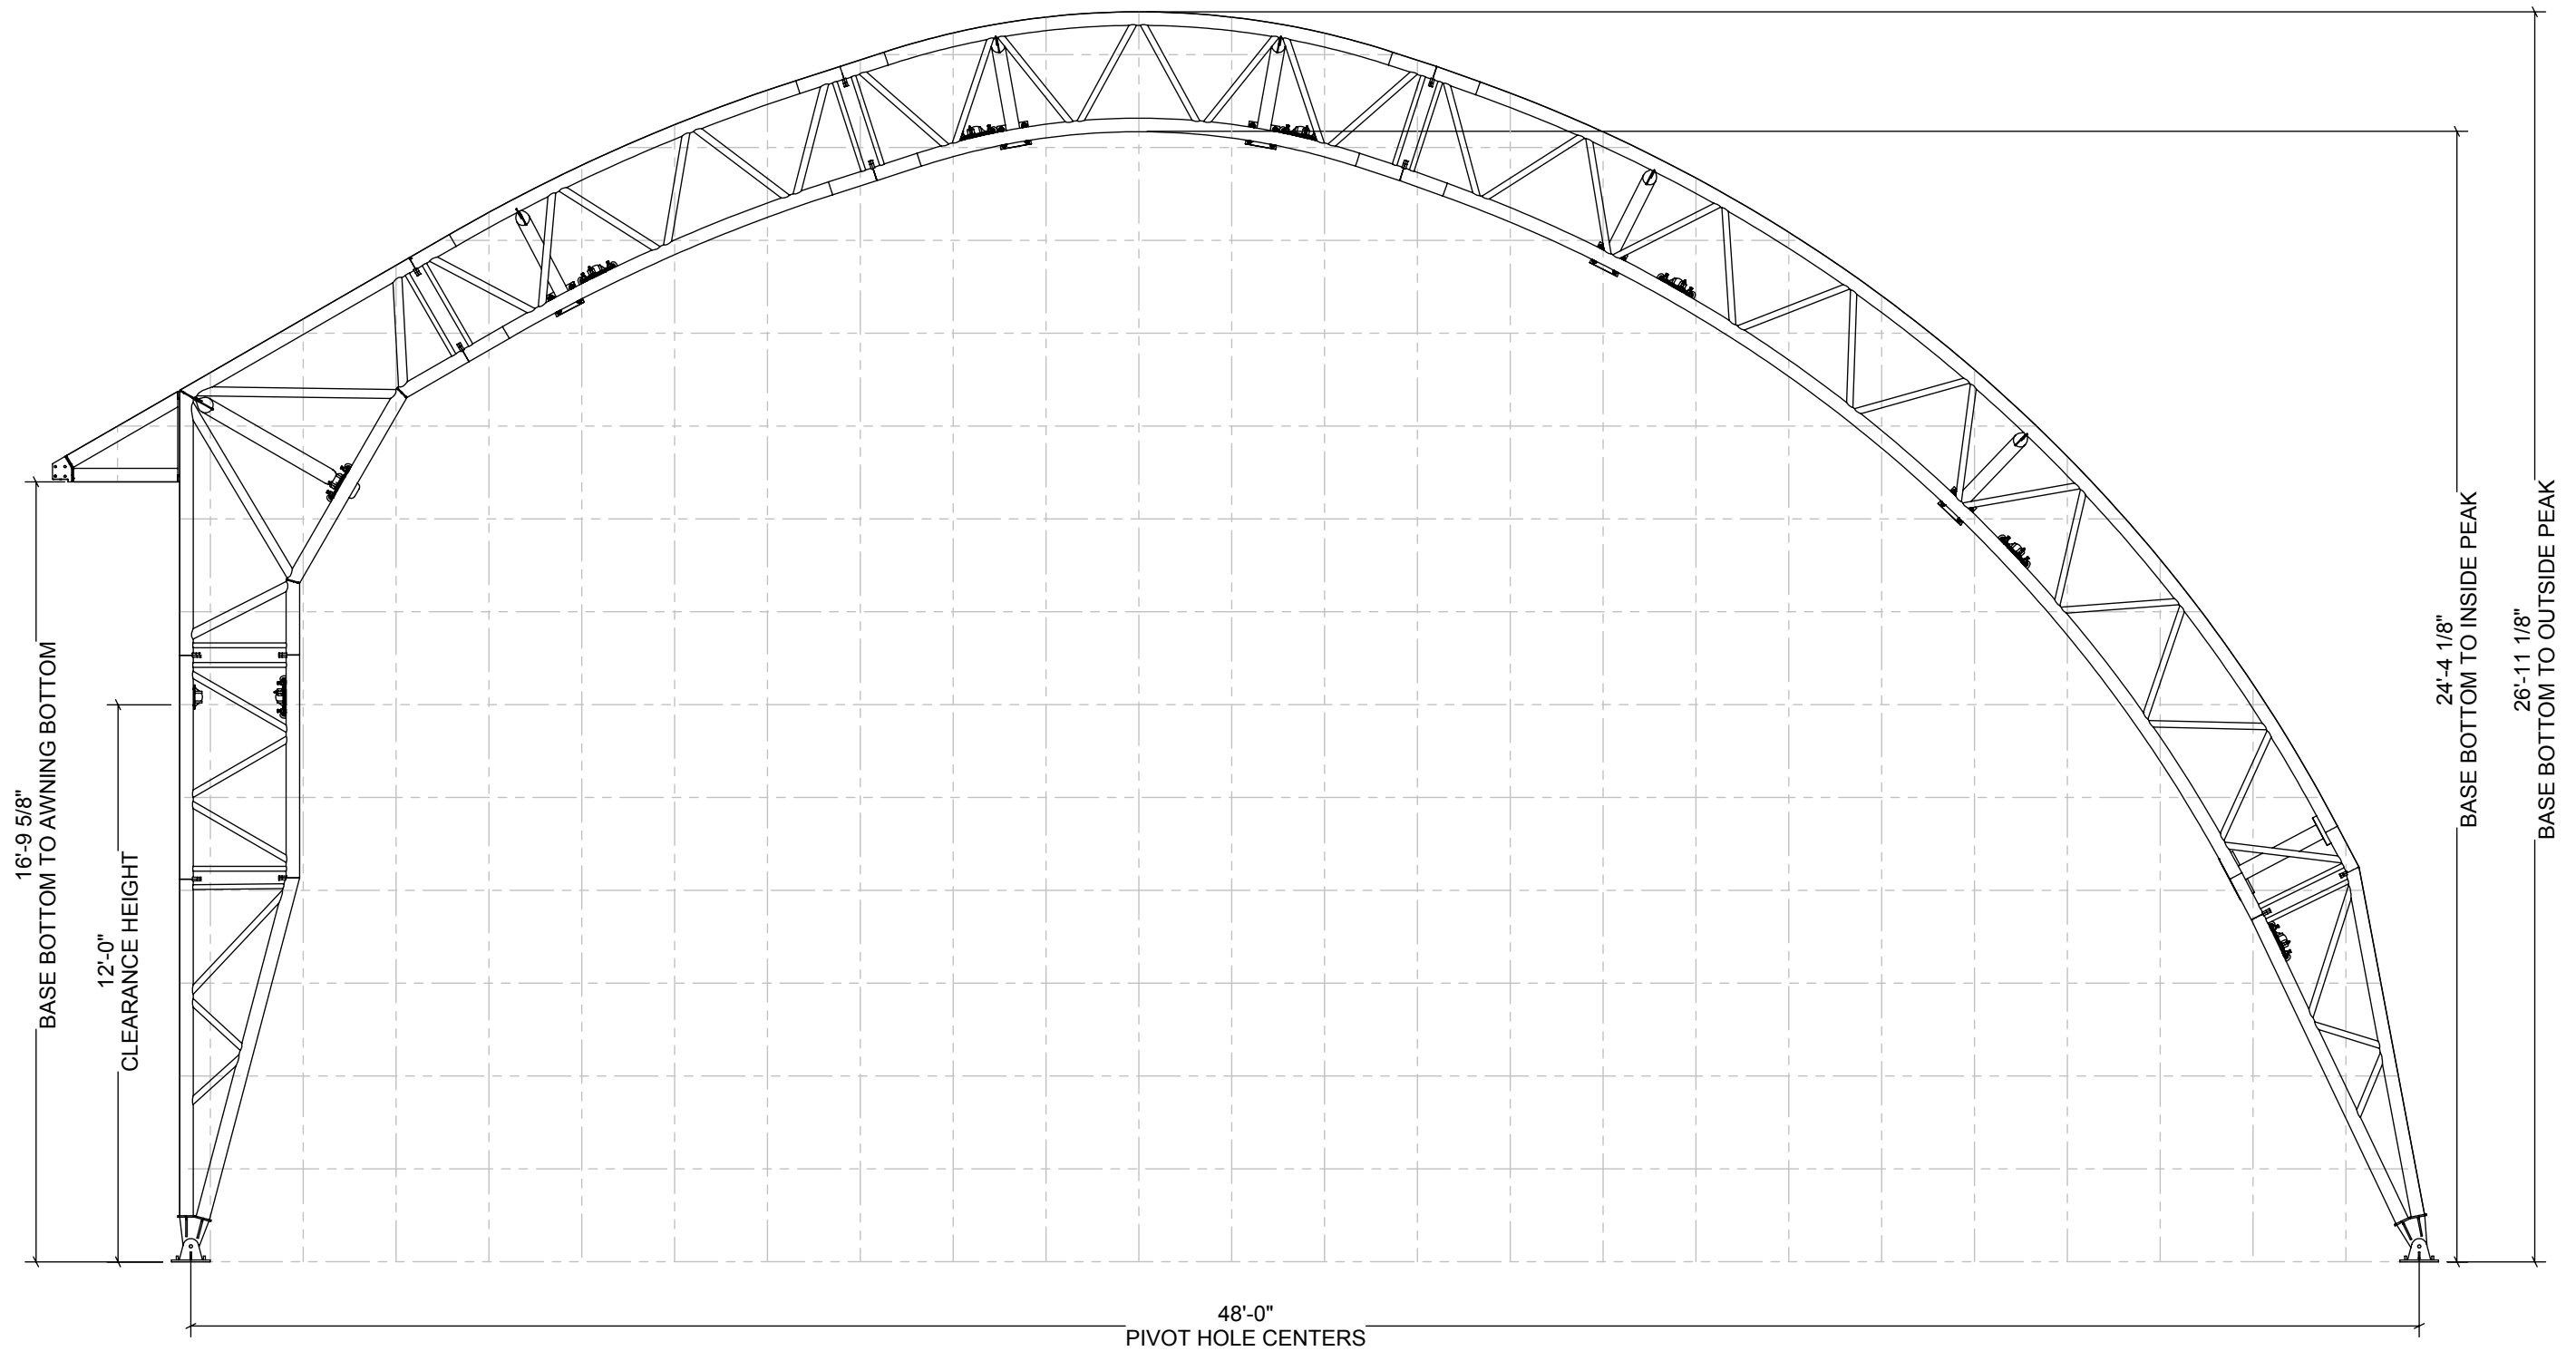

CUSTOMER INFORMATION:

STRUCTURE SKU #: <b>TC048RK</b>	STRUCTURE SIZE:	STRUCTURE DESCRIPTION: <b>24" GRID</b>
CUSTOMER CONTACT:	CONTACT PHONE:	SHEET TITLE:

DRAWING DETAILS	
DRAWN BY:	CREATION DATE:
REVISIONS:	
NO.	REVISION DATE:
1	
2	
3	
4	
NOT TO SCALE	SHEET SIZE: 11X17

SHEET: **A1**